


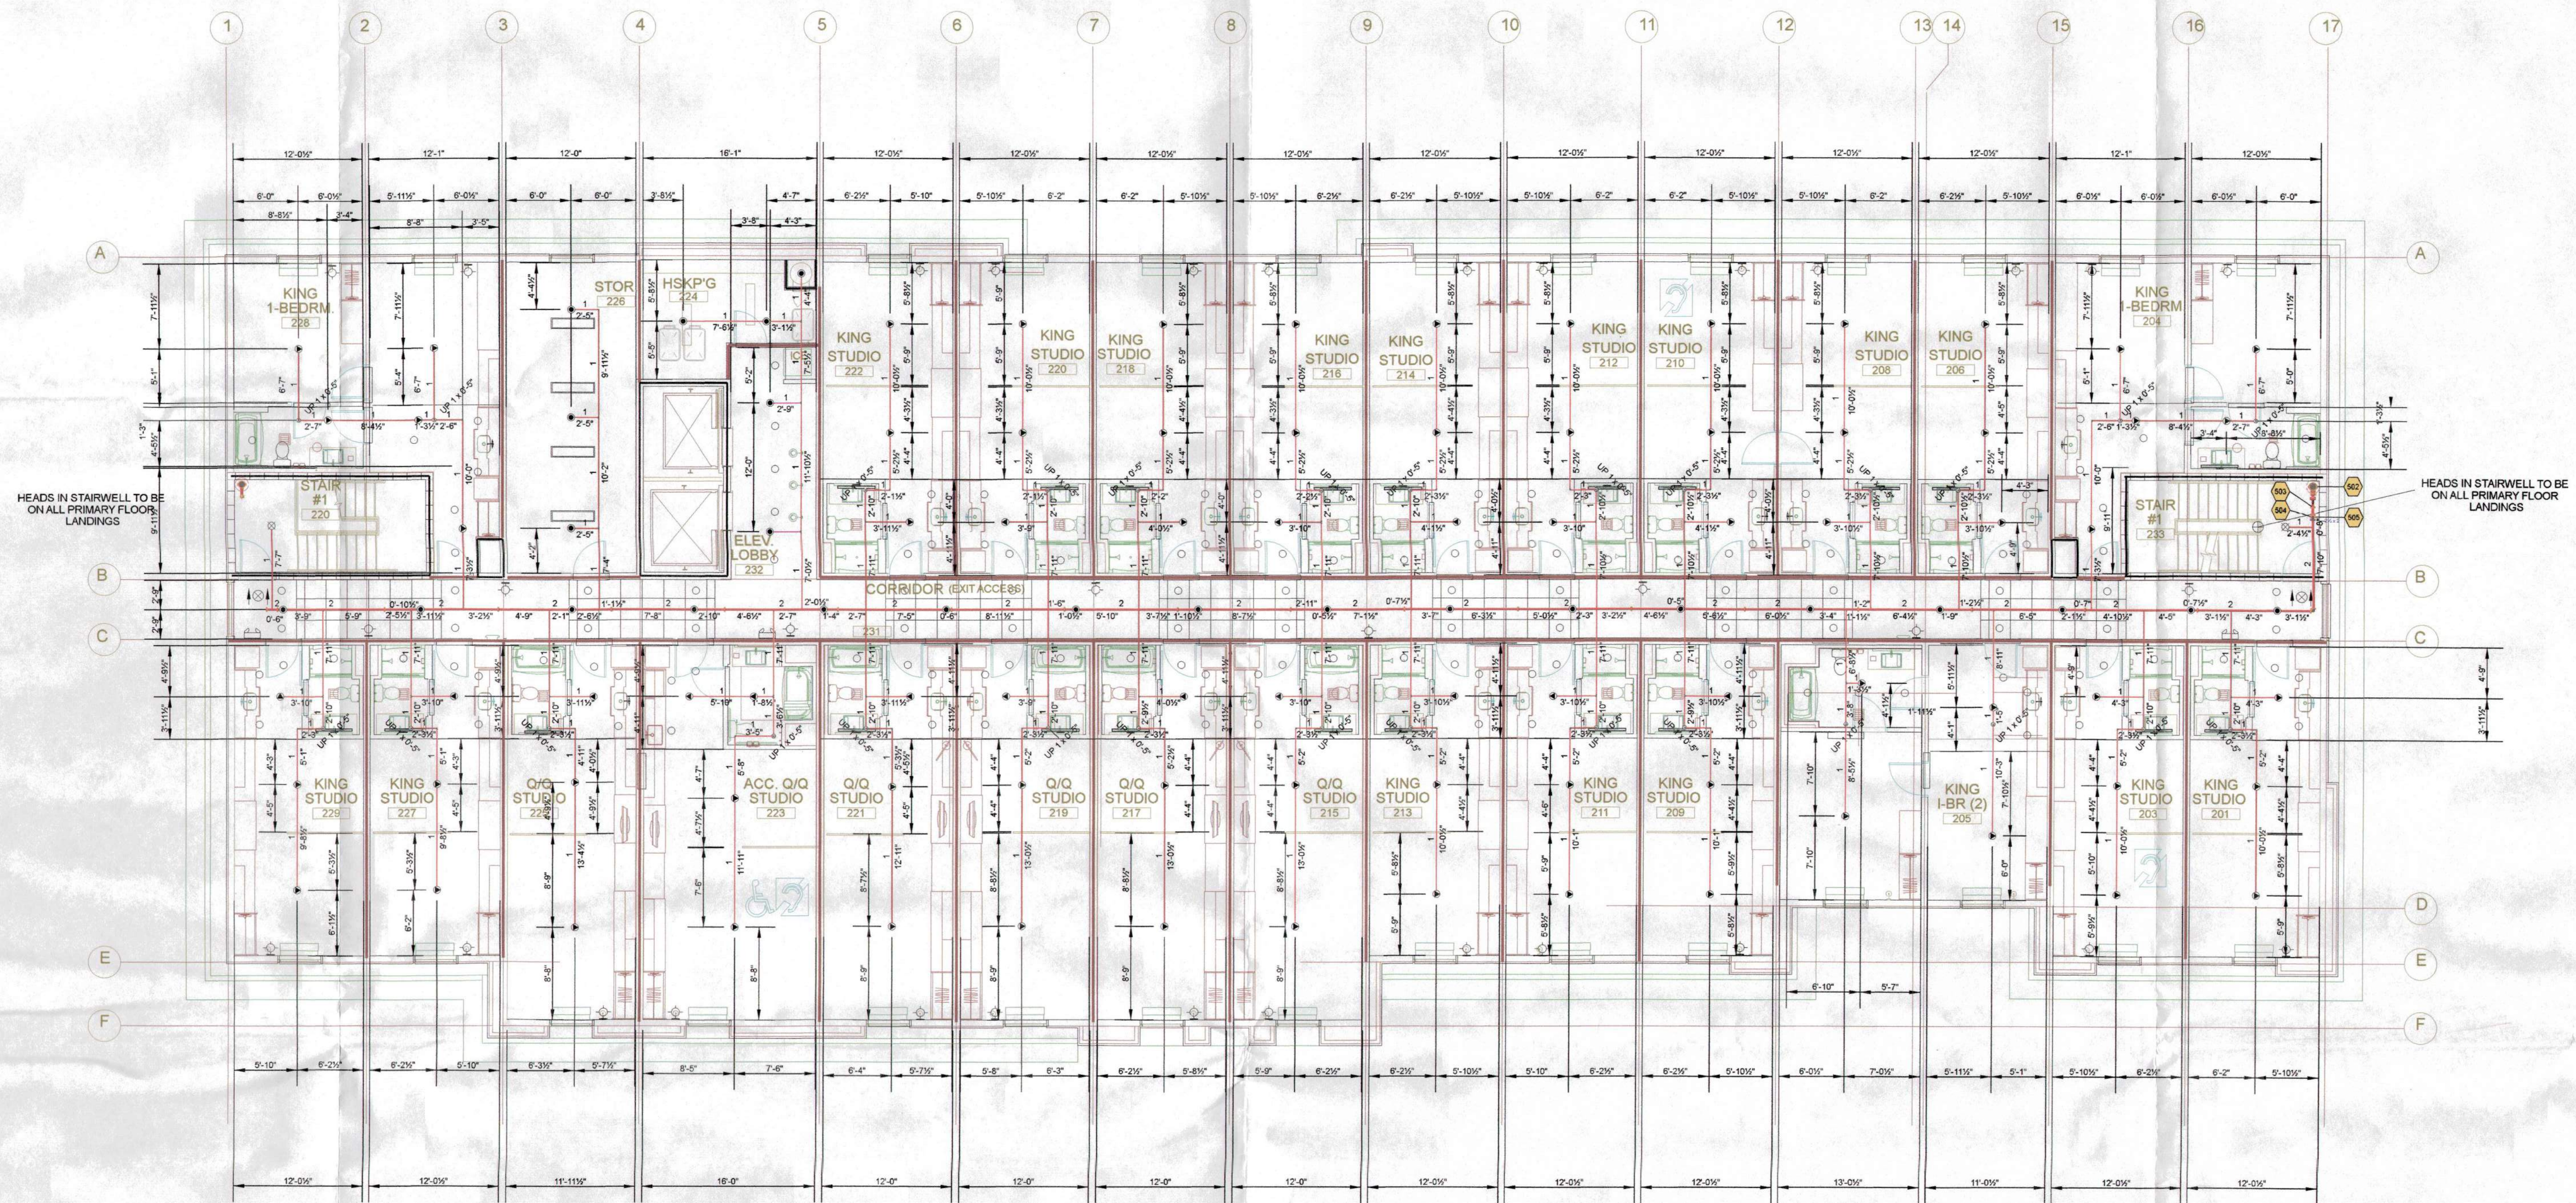

CONTRACT NAME:	
HOMESUITES BY HILTON	
FLOWOOD, MS	1/8" = 1'-0" VFP CONTRACT NO. 787405 DATE: 02/020/2017 DRAWN BY: L FICKLING CHECK BY: JD HOWARD DRAWING NO. FP2
CONTRACT WITH:	
 VFP FIRE SYSTEMS	
6161-F RANGELINE RD THEODORE, AL 36582	P.O. Box 190997 MOBILE, AL 36619