


Richard Molenaar
ARCHITECT

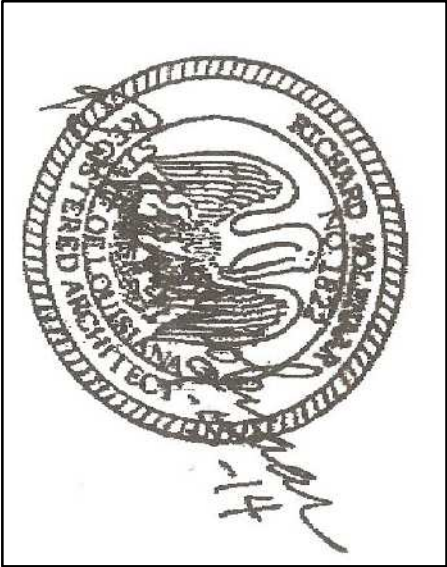


PROJECT NAME:
HOMER2
SUITES BY HILTON


W Maine Street West Monroe, Louisiana

Typical Floor Ceiling Plan

PROJECT NO.	LATEST REVISION:
13010	△
DRAWN BY: ccj	CHECKED BY: mm
DATE: Sept 5, 2014	SHEET NUMBER: A202

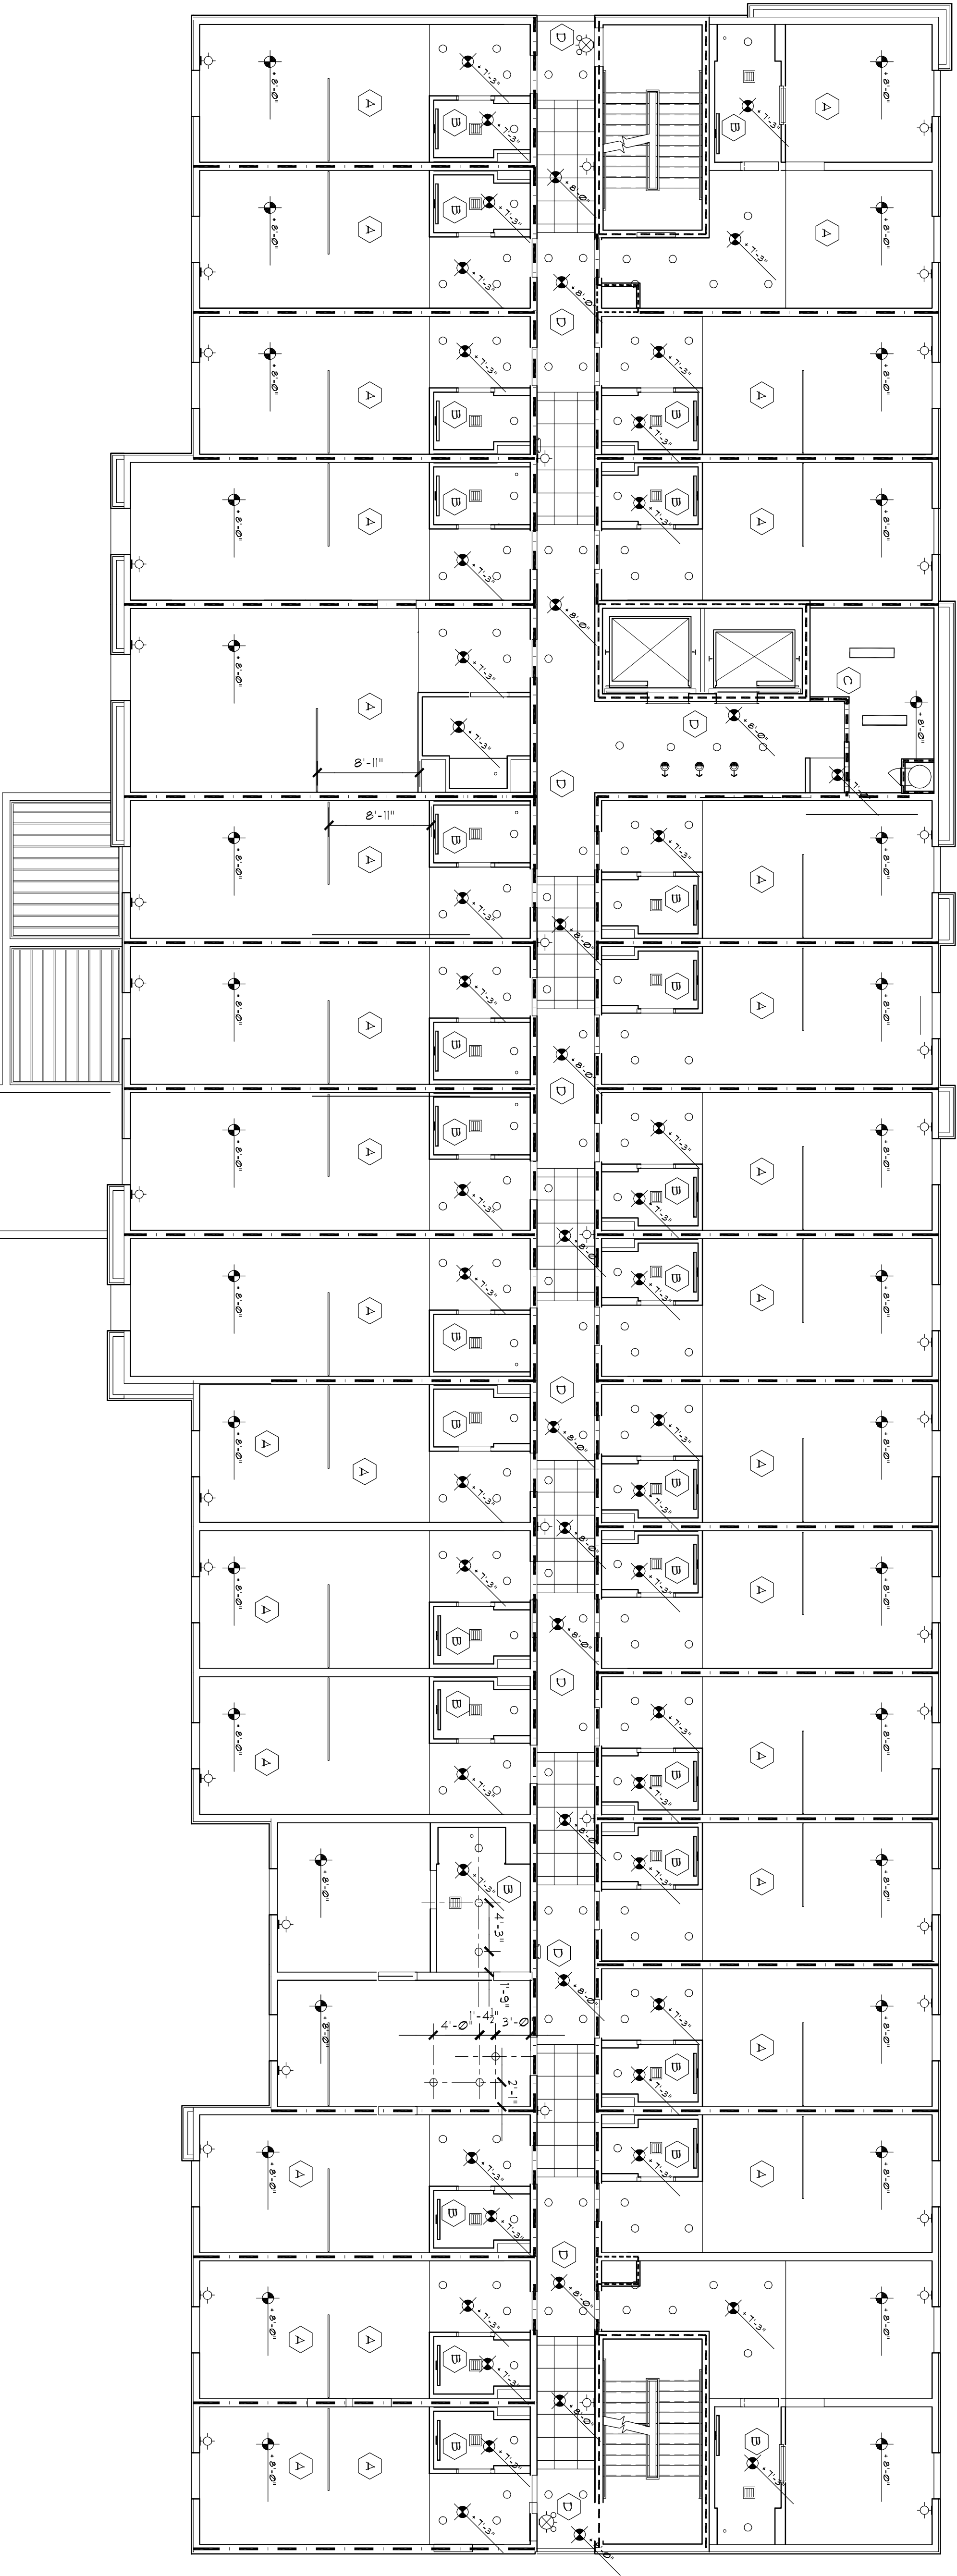

1 2nd FLOOR CEIL'G PLAN (3rd/4th sim.)

 

KEY	
(A)	SPRAY 'CEALANT' TEXTURE ON GYP BD (OR AS APPROX BY HILTON HOTEL'S)
(B)	SPRAY ORANGE FEEL TEXT ON HOIST REST. GYP BD.
(C)	STANDARD SPRAY TEXTURE ON STN BD.
(D)	SMOOTH PAINTED GYP BD.
	CEILING / SOFT
	SUPP. ACOUSTICAL
	CEILING
	RECESSED LIGHT
	FIXTURE WALL WASH
	RECESSED LIGHT
	FIXTURE
	CEILING MOUNTED PENDANT
	LIGHT FIXTURE
	WALL FIXTURE
	EXIT LIGHT WALL MOUNTED
	EXIT LIGHT CEILING MOUNTED
	SMOKE DETECTOR
	WALL STRIP FIXTURE
	24"x24" FLUORESCENT LIGHT FIXTURE
	24"x48" ALUMIN FLUORESCENT LIGHT FIXTURE
	17"x48" 2 LAMP FLUORESCENT LIGHT FIXTURE
	FLUORESCENT STRIP LIGHT FIXTURE
	EXHAUST AIR REGISTER
	SUPPLY AIR VENT
	SUPPLY AIR SLOT DIFFUSER
	RETURN AIR VENT
	CONCEALED SPRINKLER HEAD
	CEILING ACCESS PANEL
	CEILING OR SOFT ELEVATION ABOVE FINISH FLOOR

REISSUED: OCT11/2014