


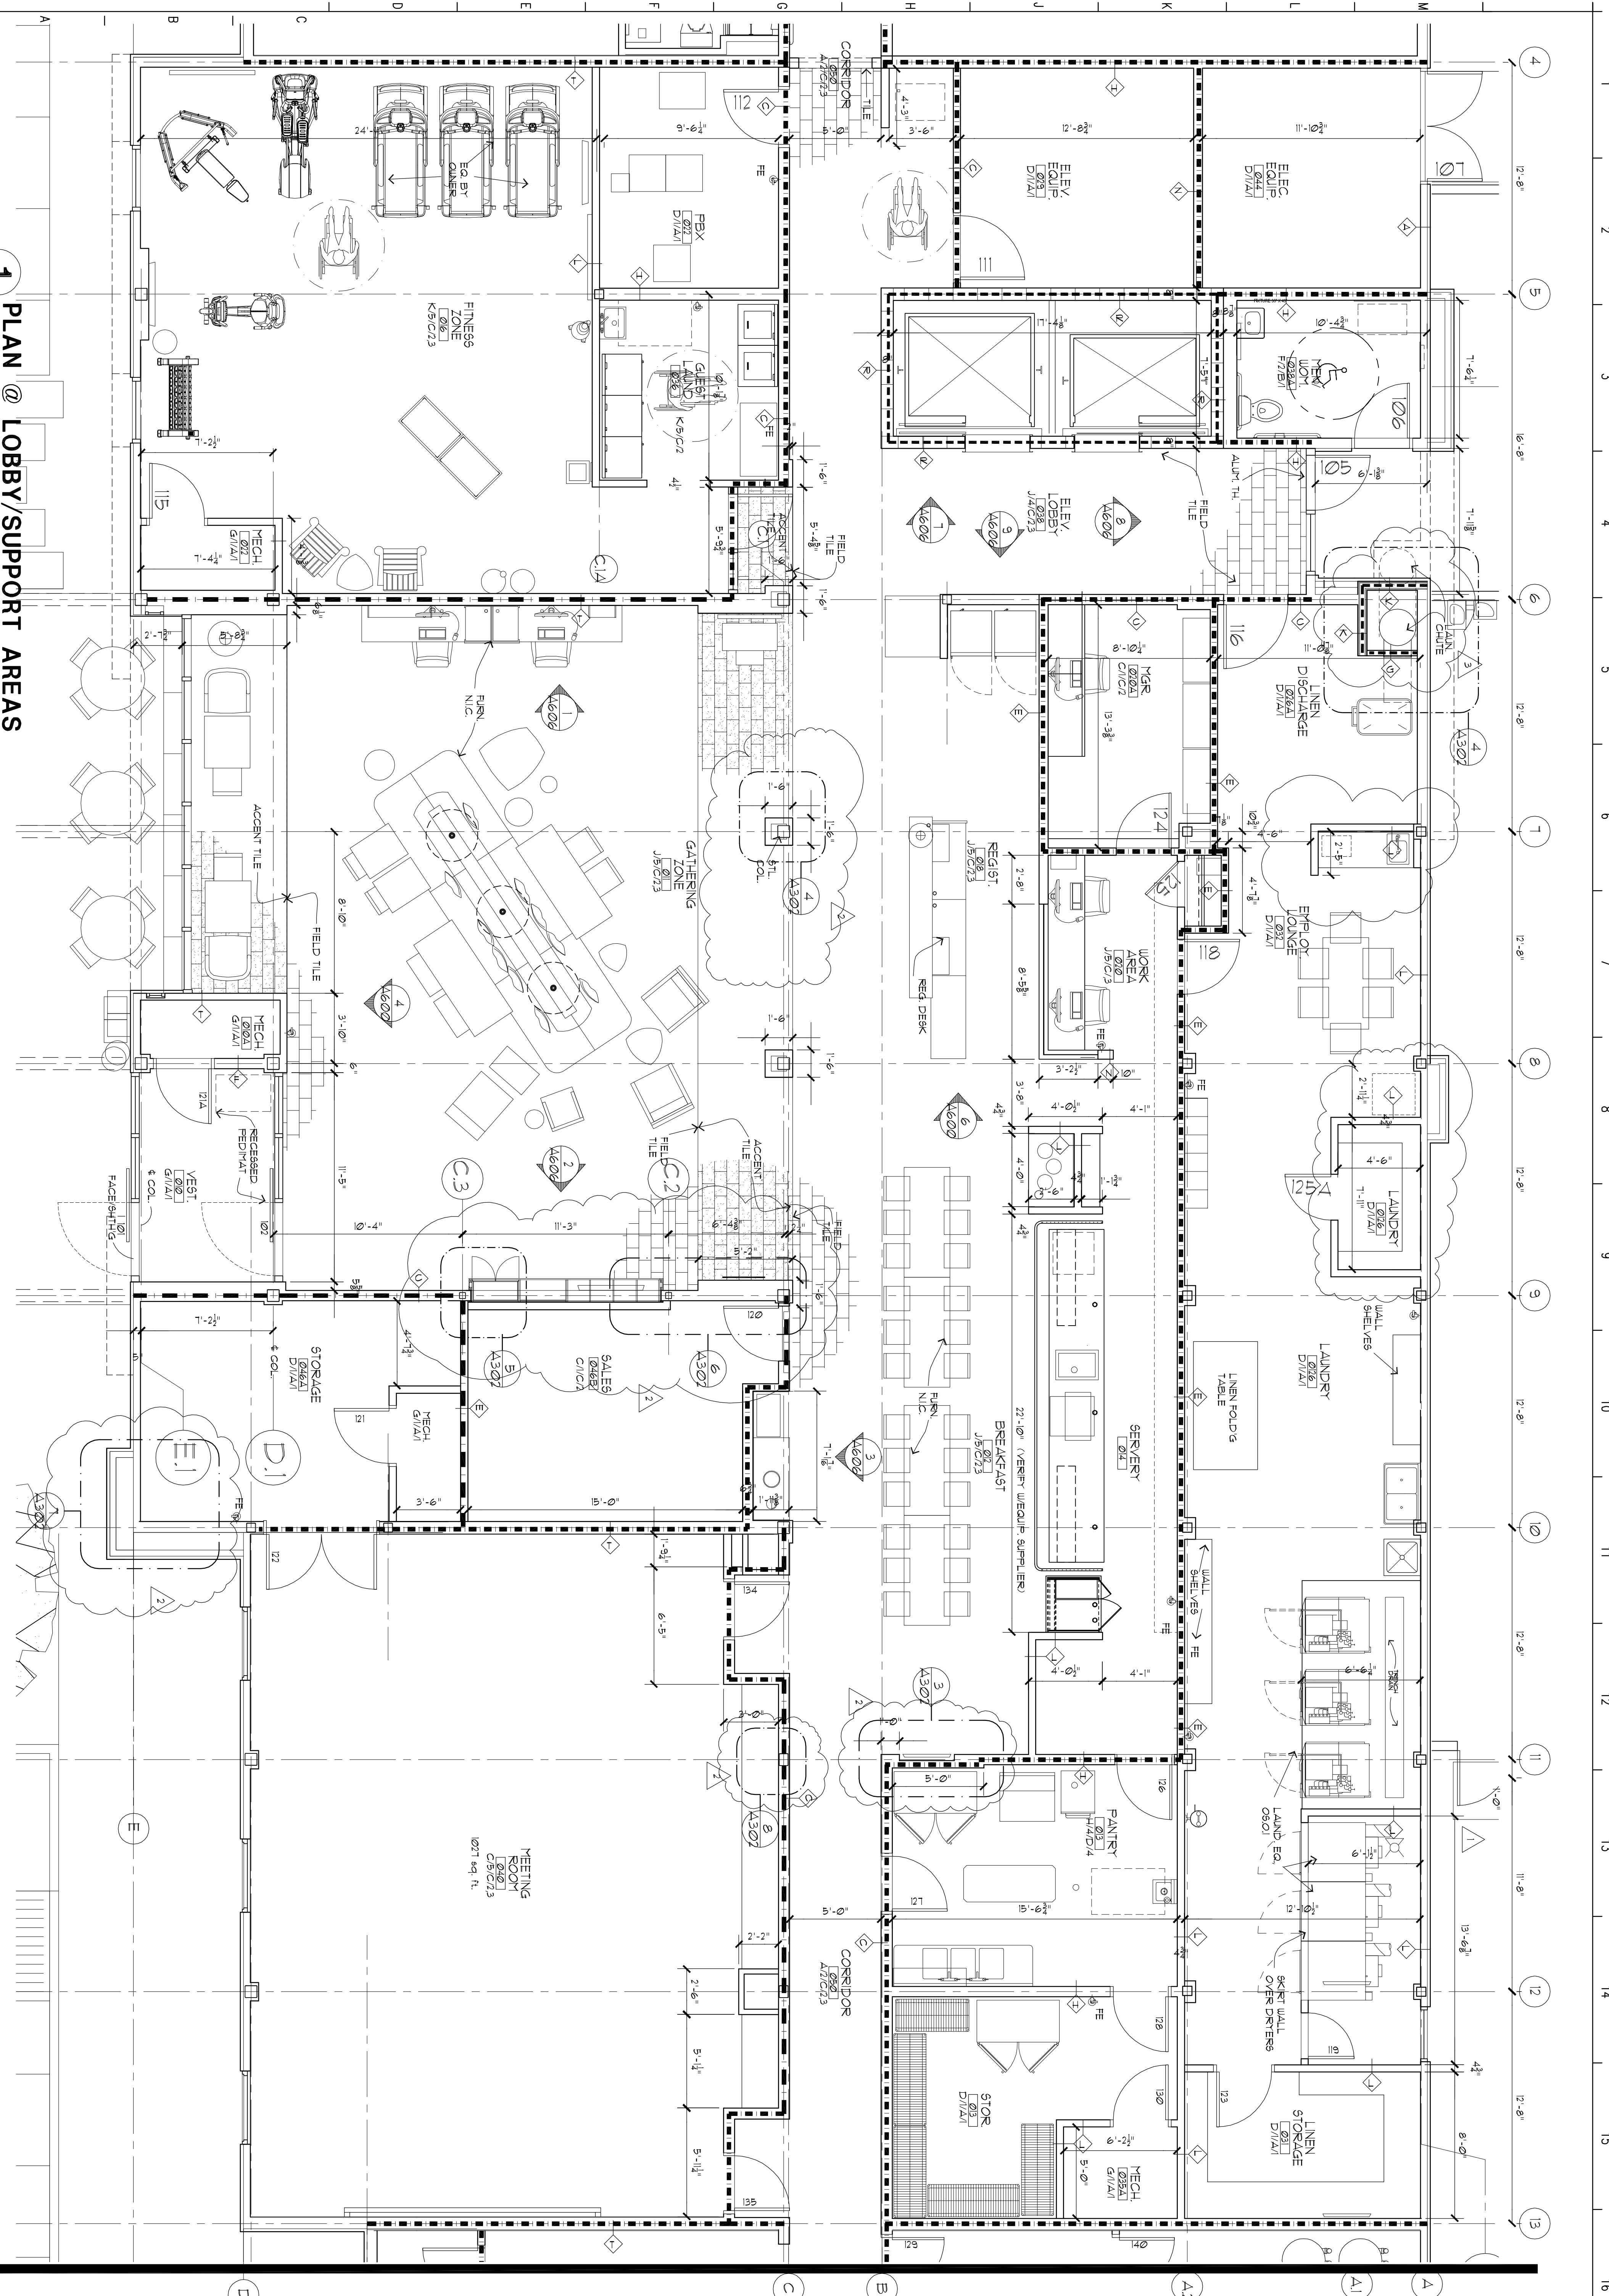

1 PLAN @ LOBBY/SUPPORT AREAS



PROJECT NAME:
HOMER2
SUITES BY HILTON
W Maine Street West Monroe, Louisiana

PROJECT NO.
13010

DRAWN BY:
cj

DATE:
Sept 5, 2014

LATEST REVISION:
11/24/2015

CHECKED BY:
mm

SHEET NUMBER:
A303

Richard Molenaar
ARCHITECT