



**1 KING - STUDIO**  
1/2" = 1'-0"

**2 KING - STUDIO**  
1/2" = 1'-0"

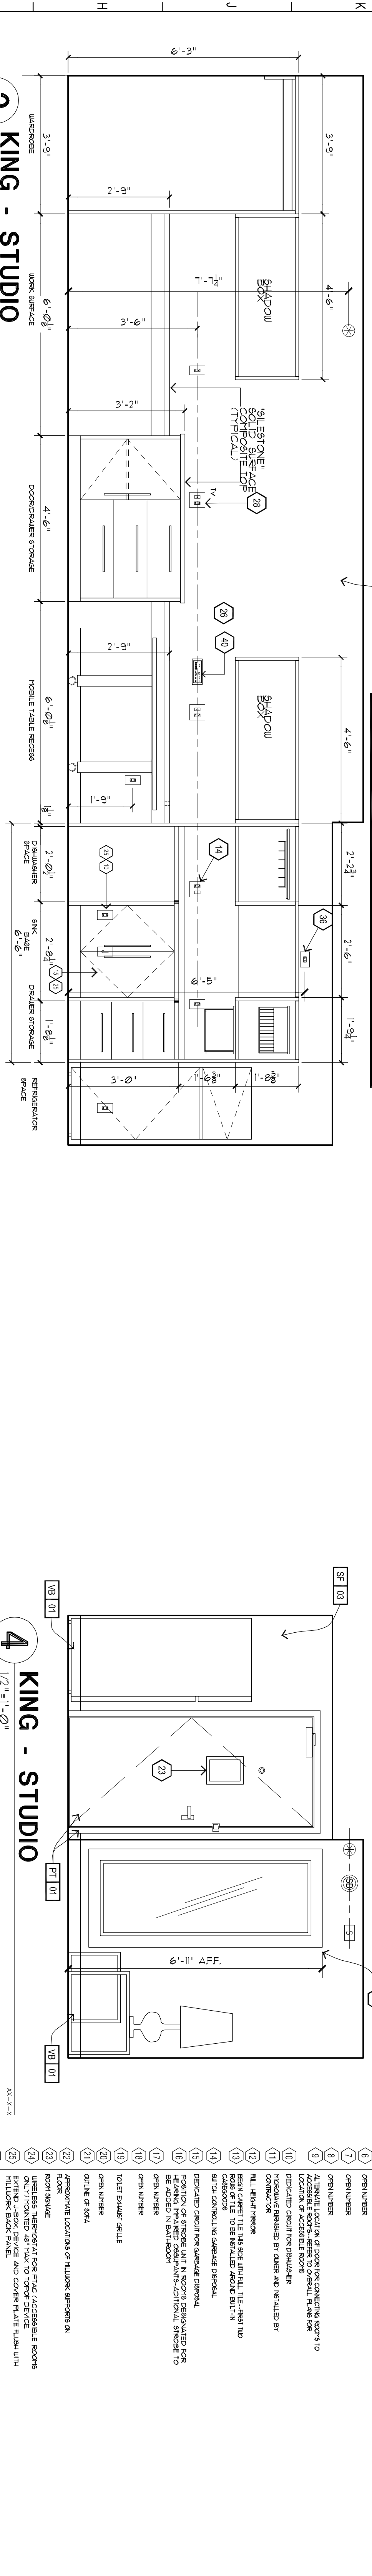


**3 KING - STUDIO**  
1/2" = 1'-0"

**4 KING - STUDIO**  
1/2" = 1'-0"

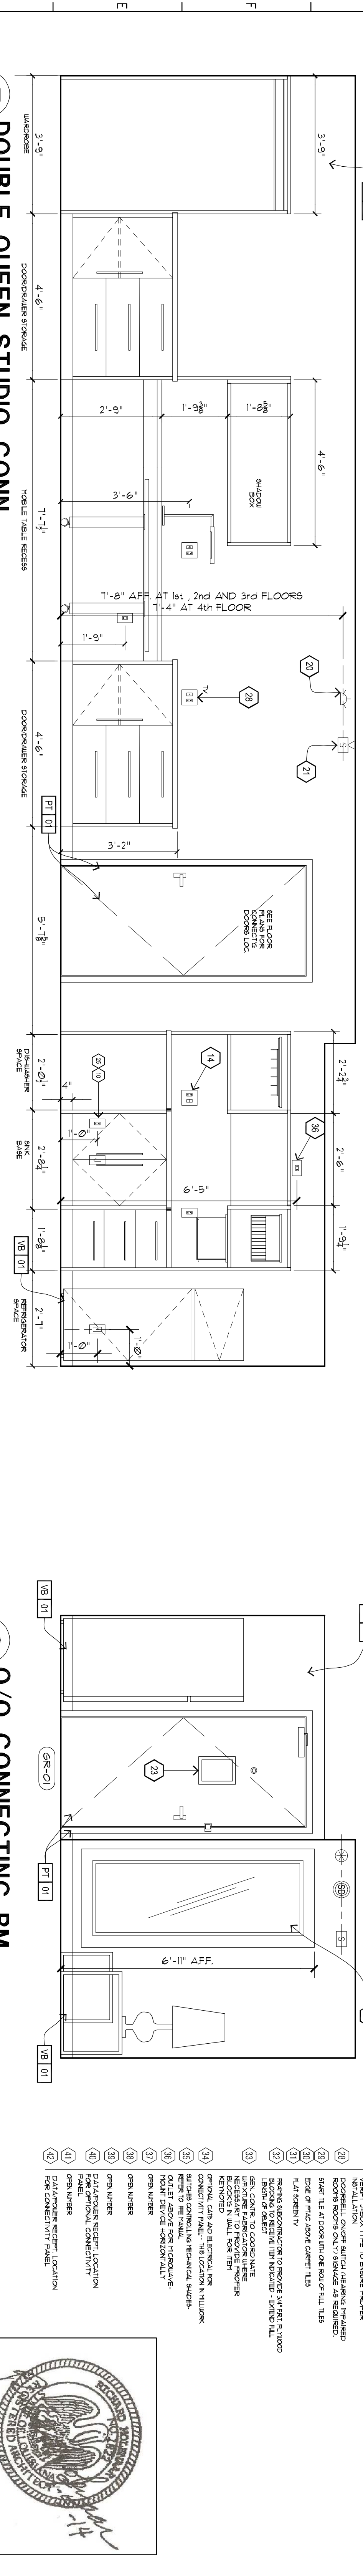

**5 DOUBLE QUEEN STUDIO CONN.**  
1/2" = 1'-0"

**6 Q/Q CONNECTING RM.**  
1/2" = 1'-0"

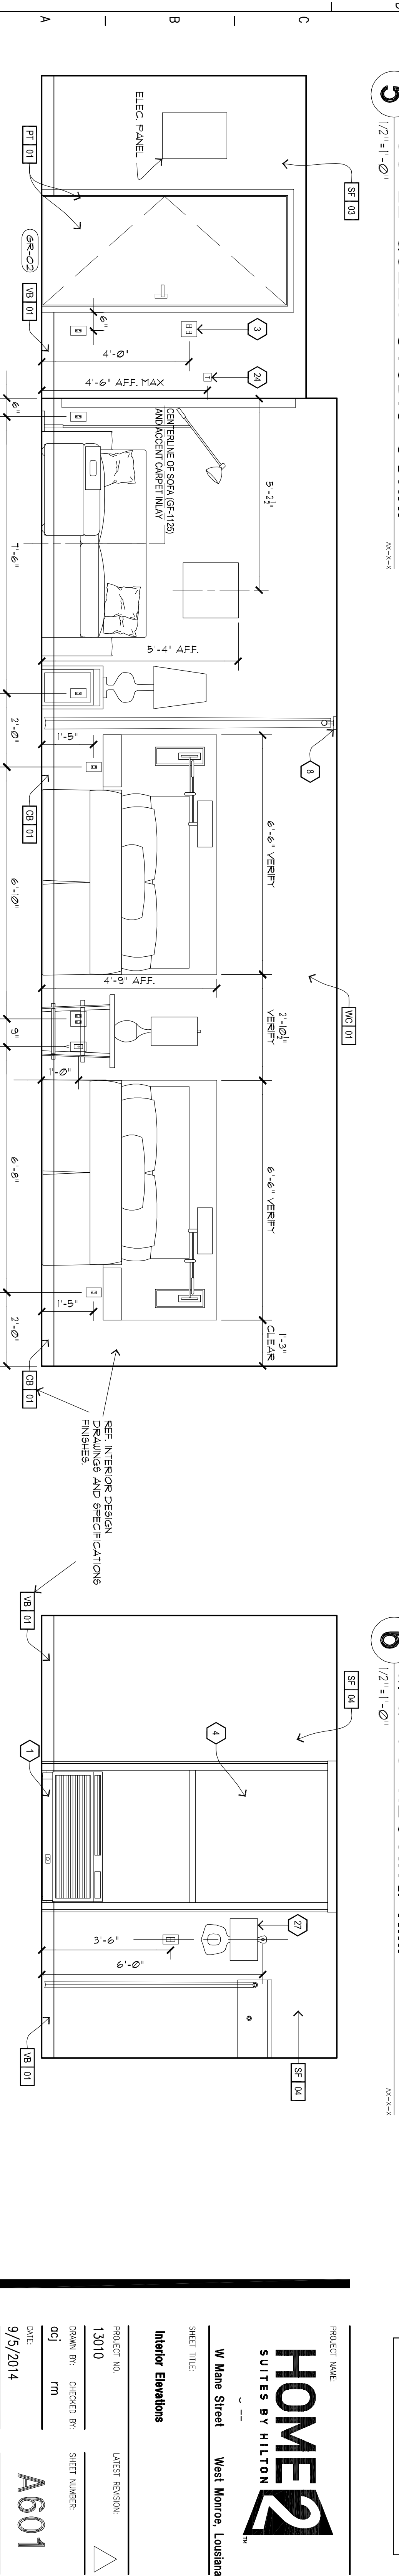

**7 DOUBLE QUEEN STUDIO**  
1/2" = 1'-0"

**8 Q/Q CONNECTING RM.**  
1/2" = 1'-0"

**KEY NOTES:**

PROJECT NAME:  
SUITES BY HILTON

W. Main Street West Monroe, Louisiana

SHEET TITLE:  
**Interior Elevations**

PROJECT NO.: 13010  
DRAWN BY: ccj  
DATE: 9/5/2014

LATEST REVISION:  
CHECKED BY: mm  
SHEET NUMBER:  
**A601**