




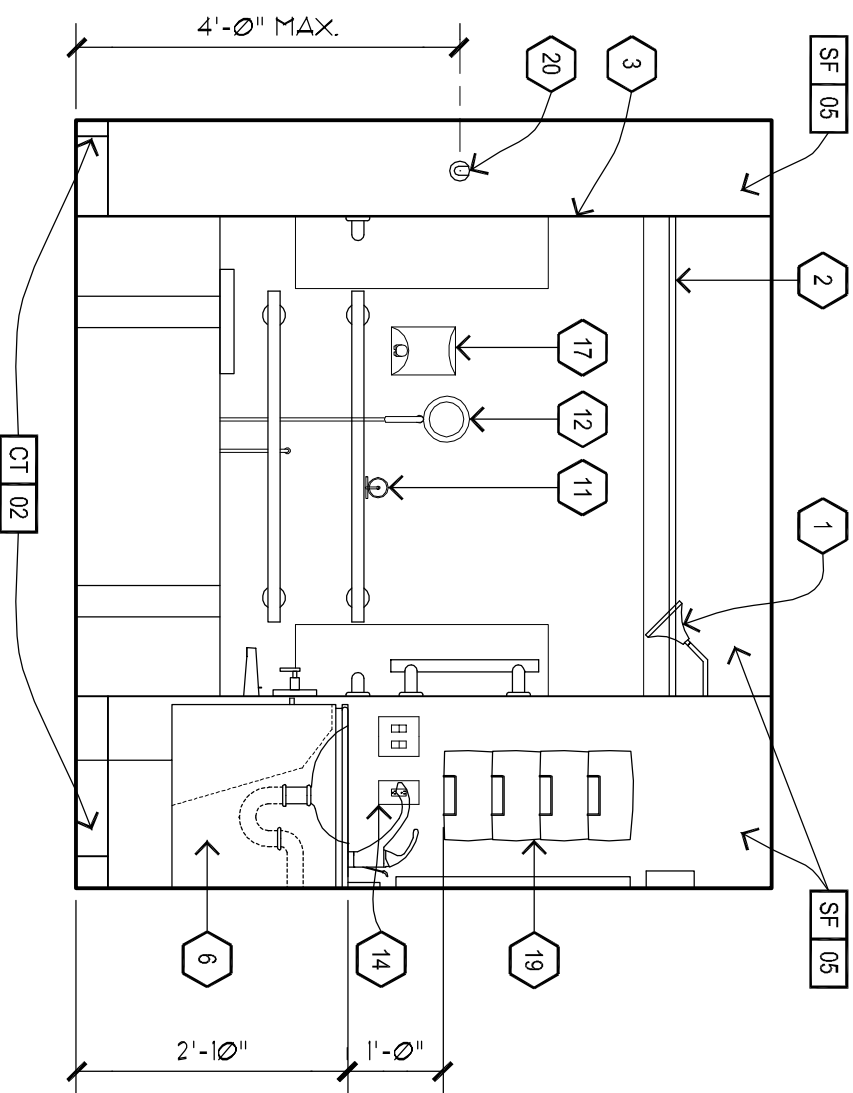


1 INT. ELEV. - ACC. 1 BR. - W/ACC TUB
1/2" = 1'-0"

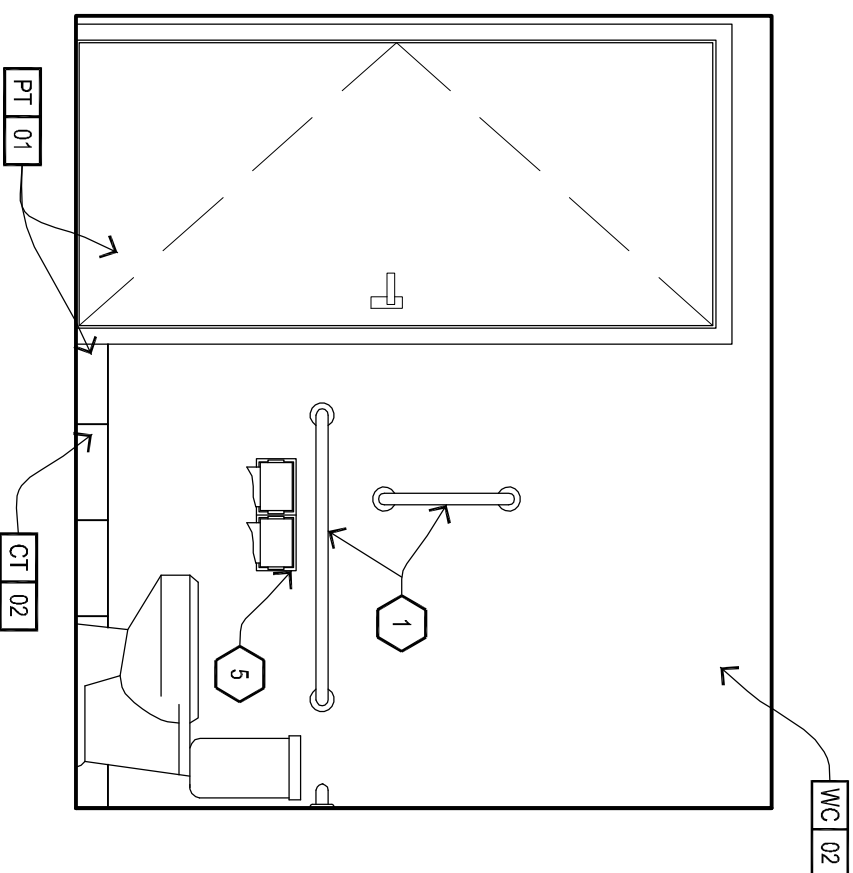


2 INT. ELEV. - ACC. 1 BR. - W/ACC TUB
1/2" = 1'-0"

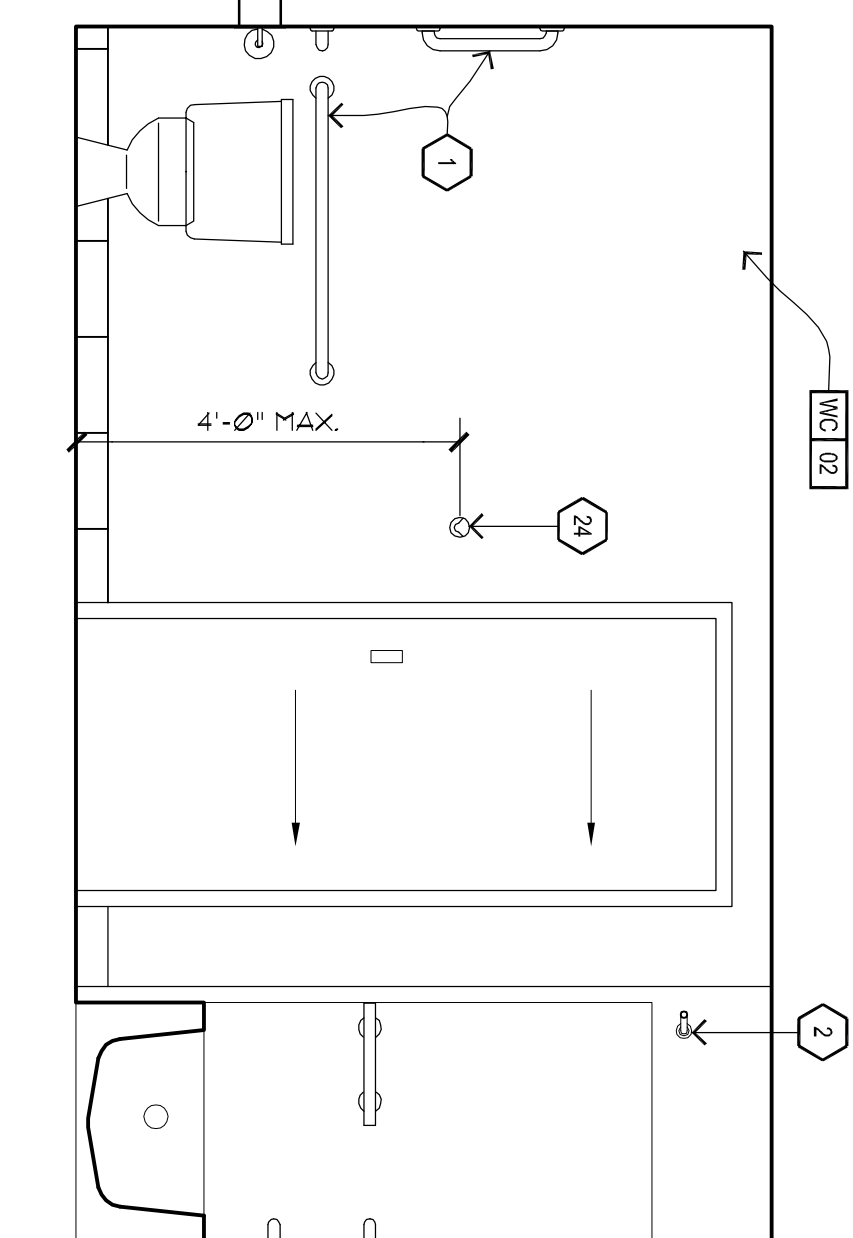


3 INT. ELEV. - ACC. 1 BR. - W/ACC TUB
1/2" = 1'-0"

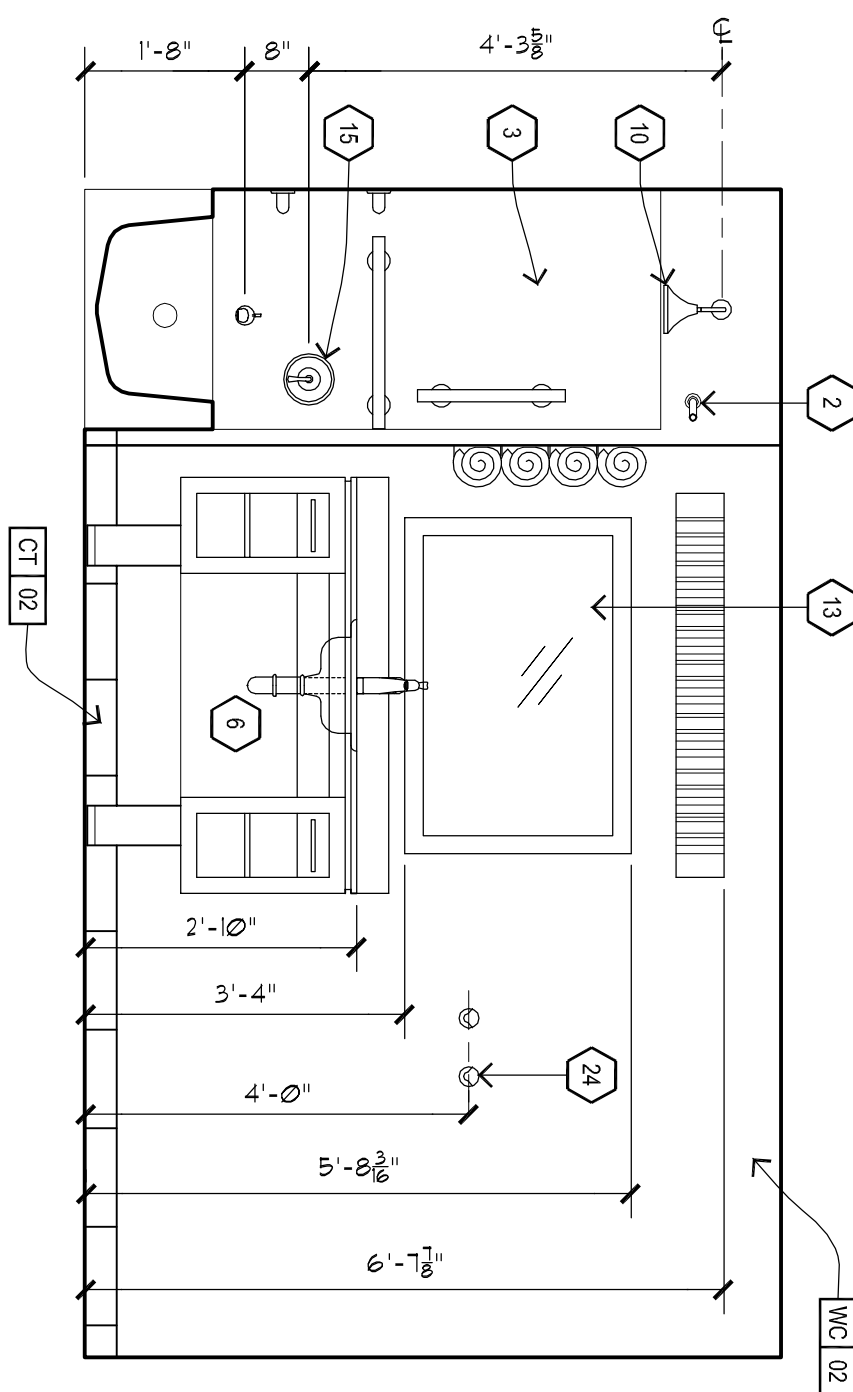


4 INT. ELEV. - ACC. 1 BR. - W/ACC TUB
1/2" = 1'-0"

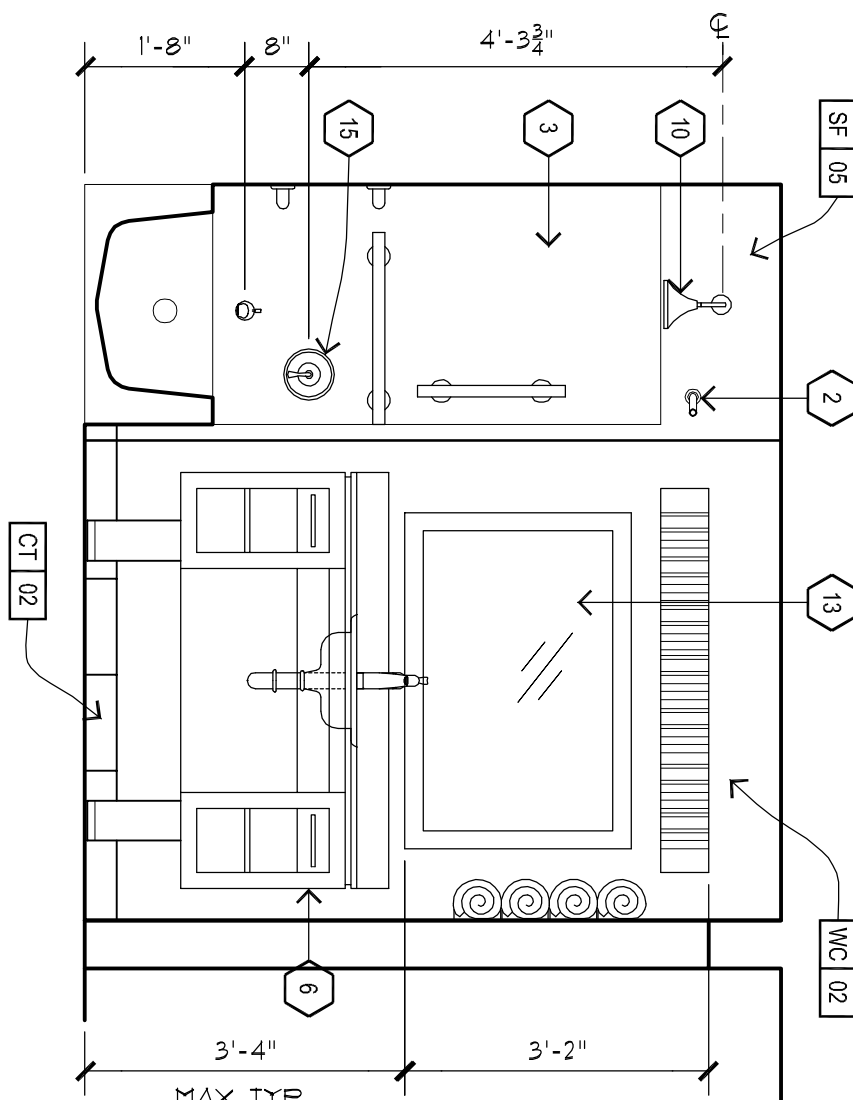


5 INT. ELEV. - ACCESSIBLE STUDIO
1/2" = 1'-0"

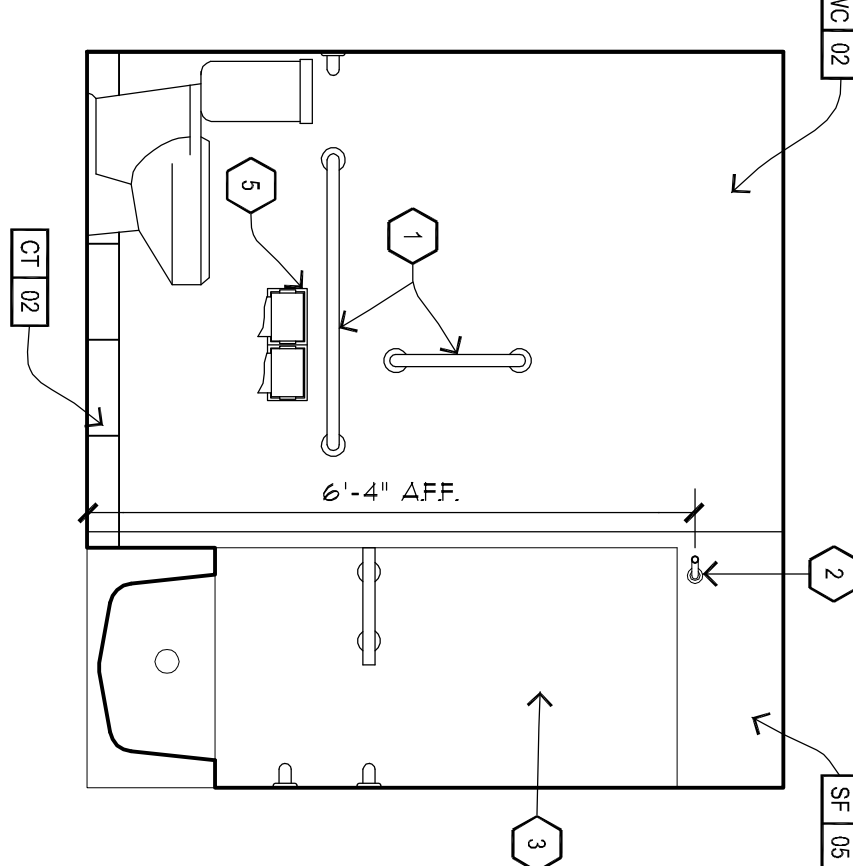


6 INT. ELEV. - ACCESSIBLE STUDIO
1/2" = 1'-0"

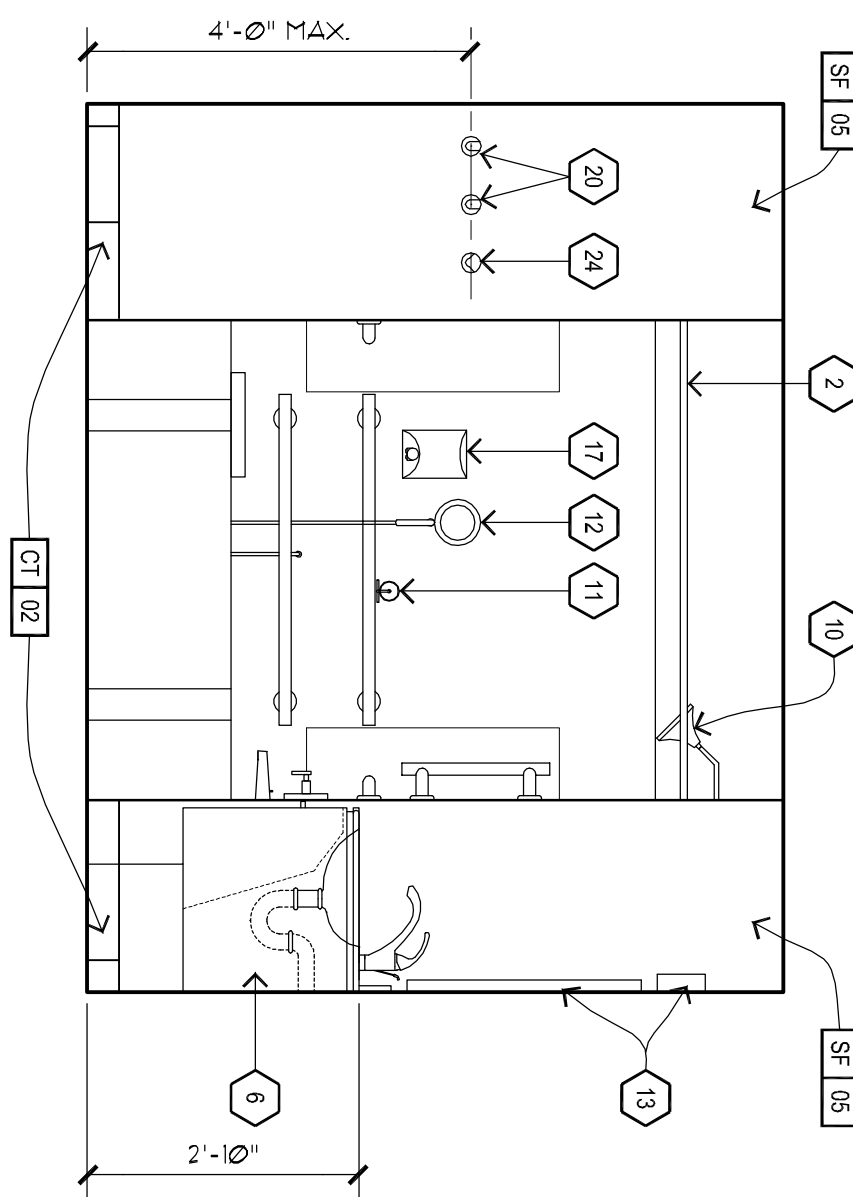

7 INT. ELEV. - ACCESSIBLE STUDIO
1/2" = 1'-0"

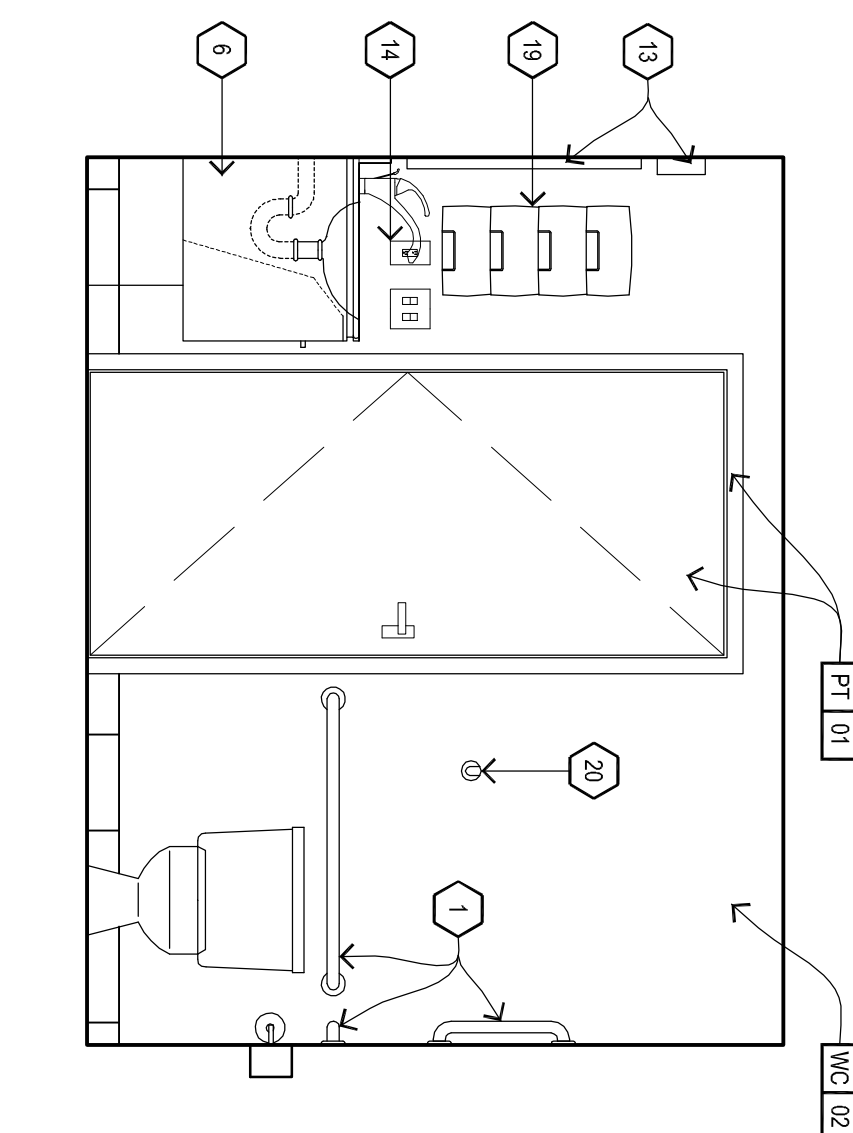

8 INT. ELEV. - ACCESSIBLE STUDIO
1/2" = 1'-0"

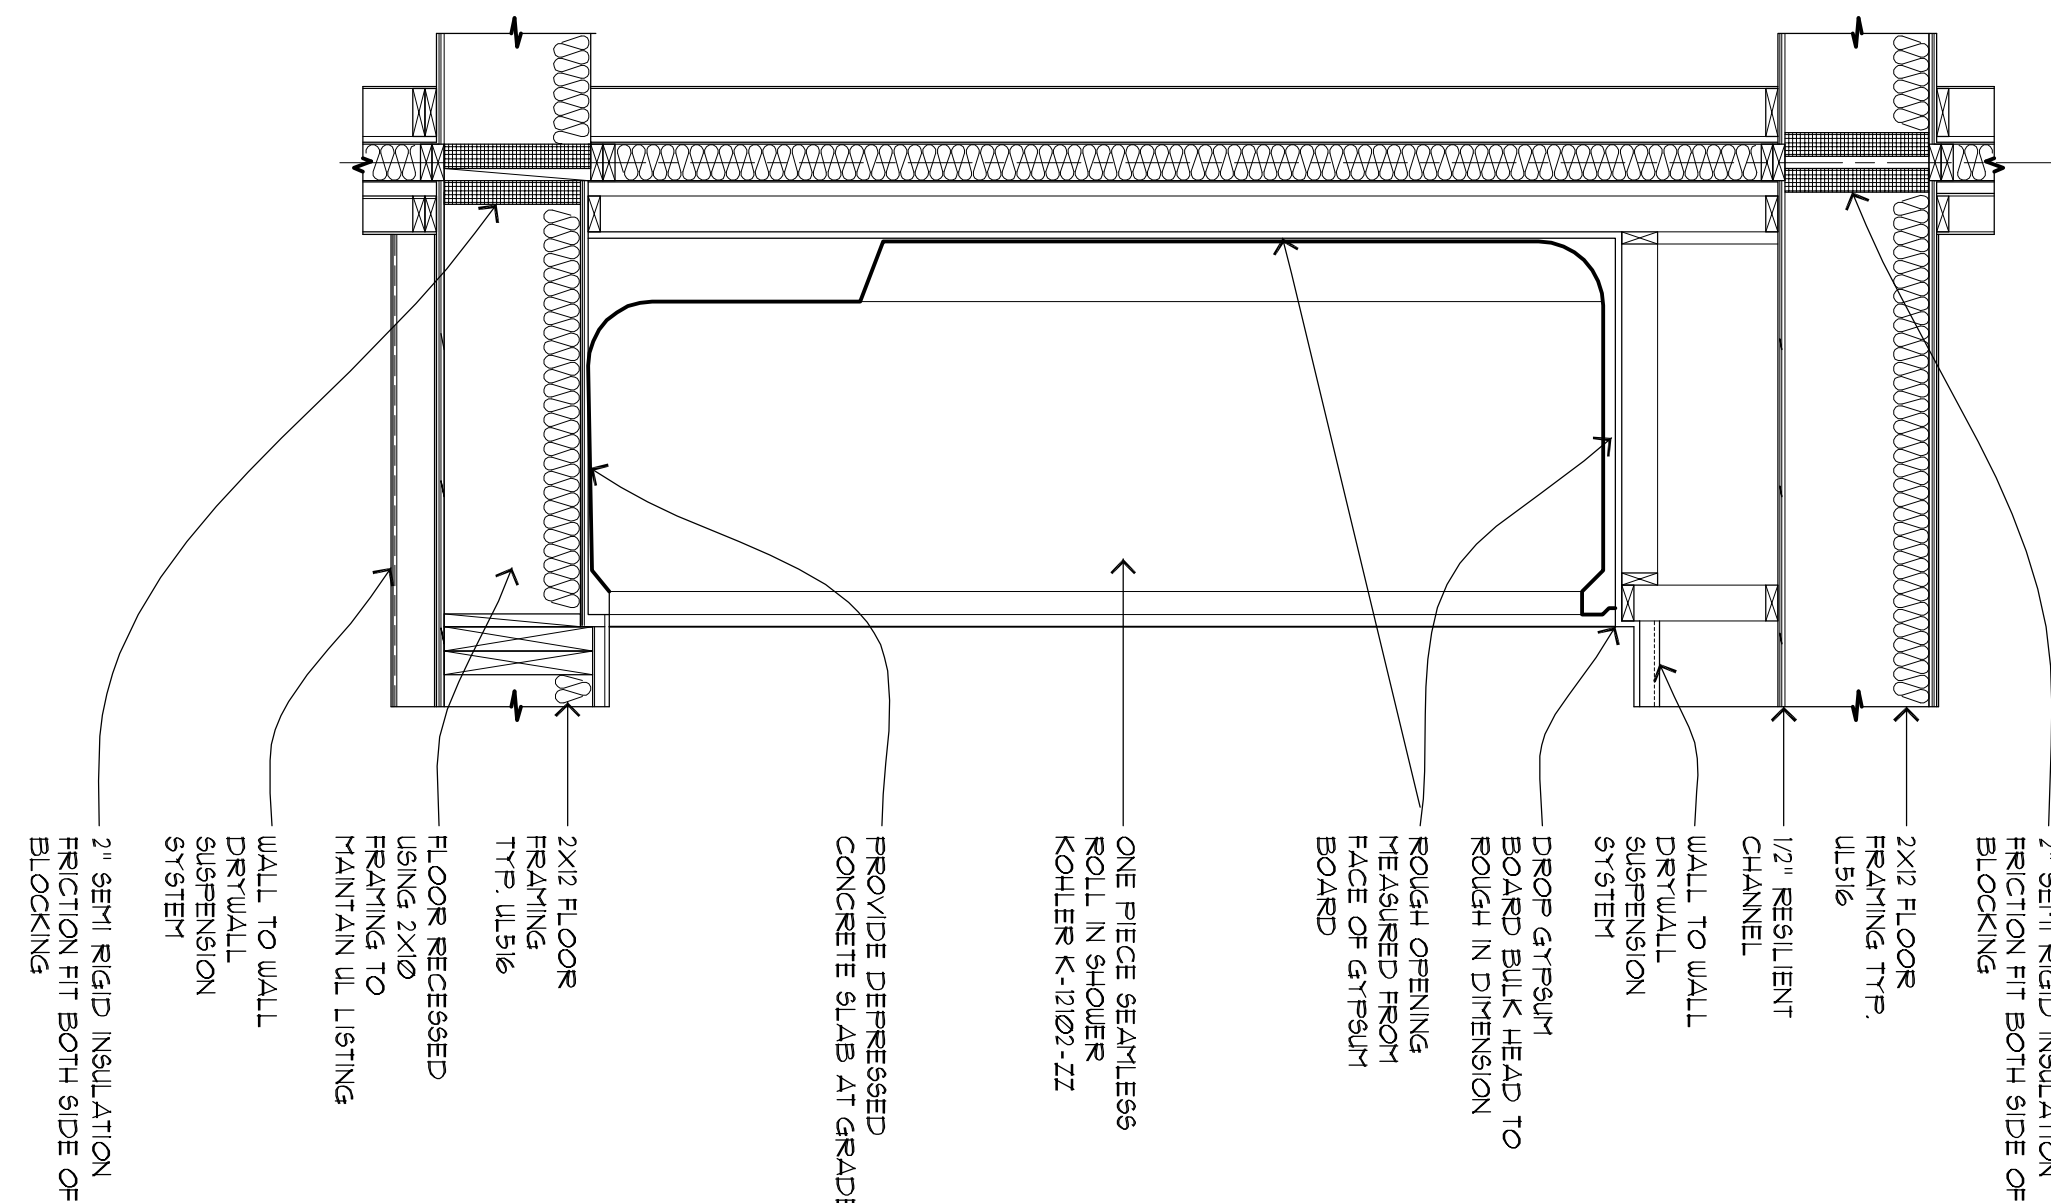

9 DETAIL - ROLL IN SHOWER
3/4" = 1'-0"