

1 PUBLIC RESTRM.
1/4" = 1'-0"

2 PUBLIC RESTRM.
1/4" = 1'-0"


3 PUBLIC RESTRM.
1/4" = 1'-0"

4 PUBLIC RESTRM.
1/4" = 1'-0"

5 TYP. GUESTRM. CORR.
1/4" = 1'-0"

6 MEETING ROOM
1/4" = 1'-0"

7 EMPLOYEE LOUNGE
1/4" = 1'-0"

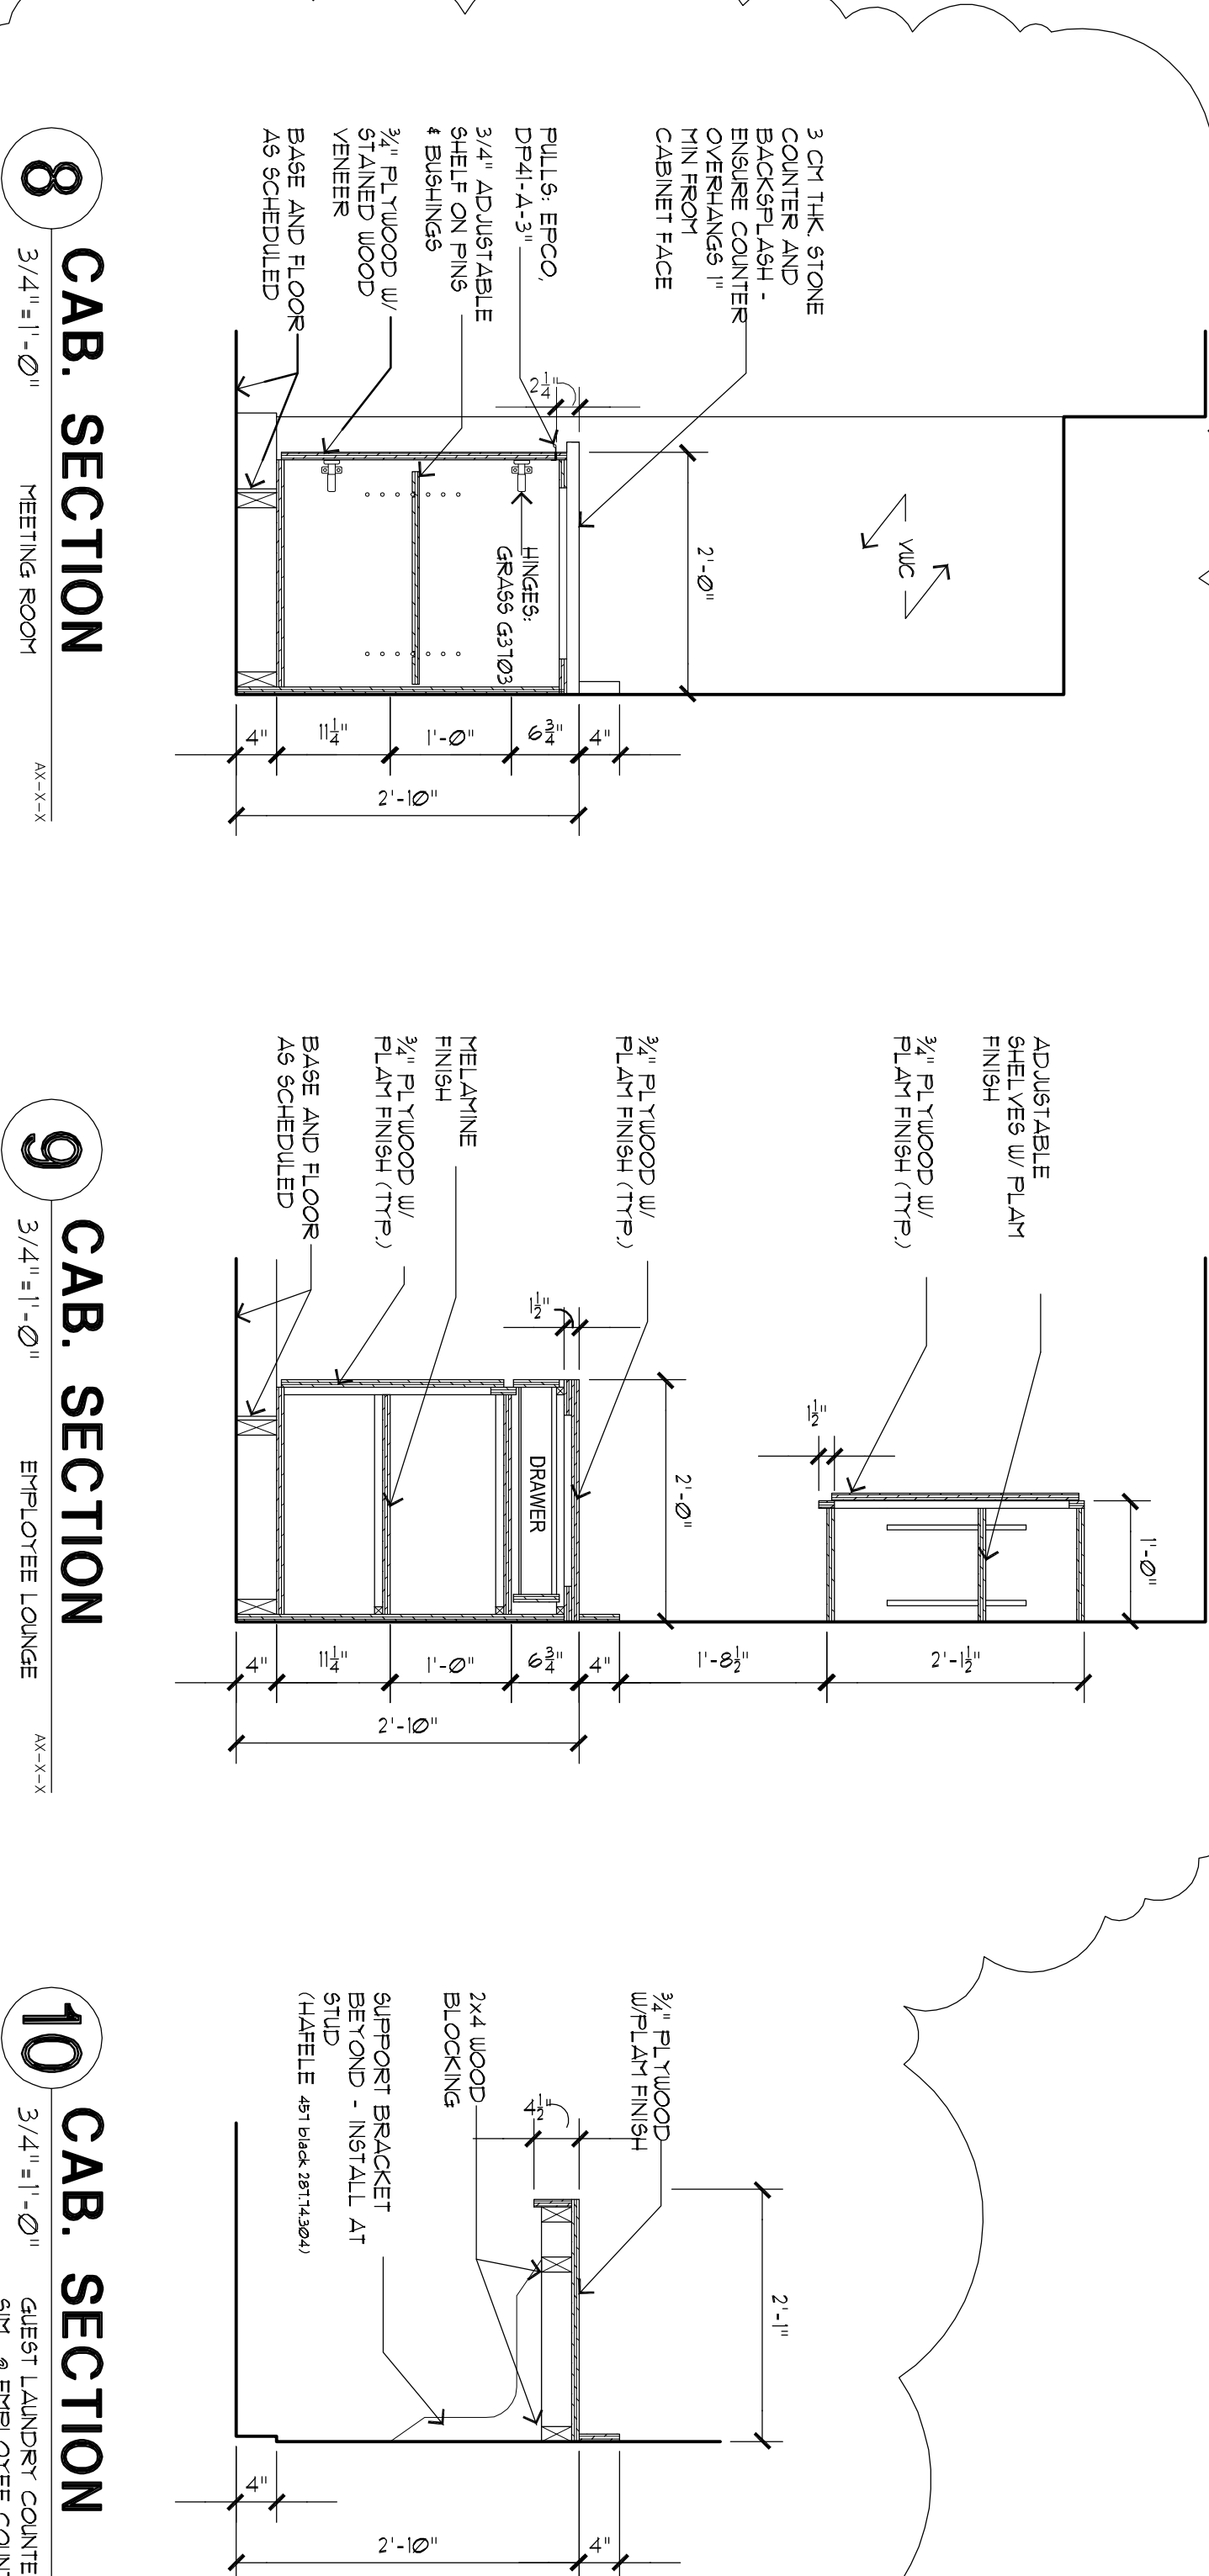

8 CAB. SECTION
3/4" = 1'-0"

9 CAB. SECTION
3/4" = 1'-0"

10 CAB. SECTION
3/4" = 1'-0"

