



Richard Molenaar
ARCHITECT

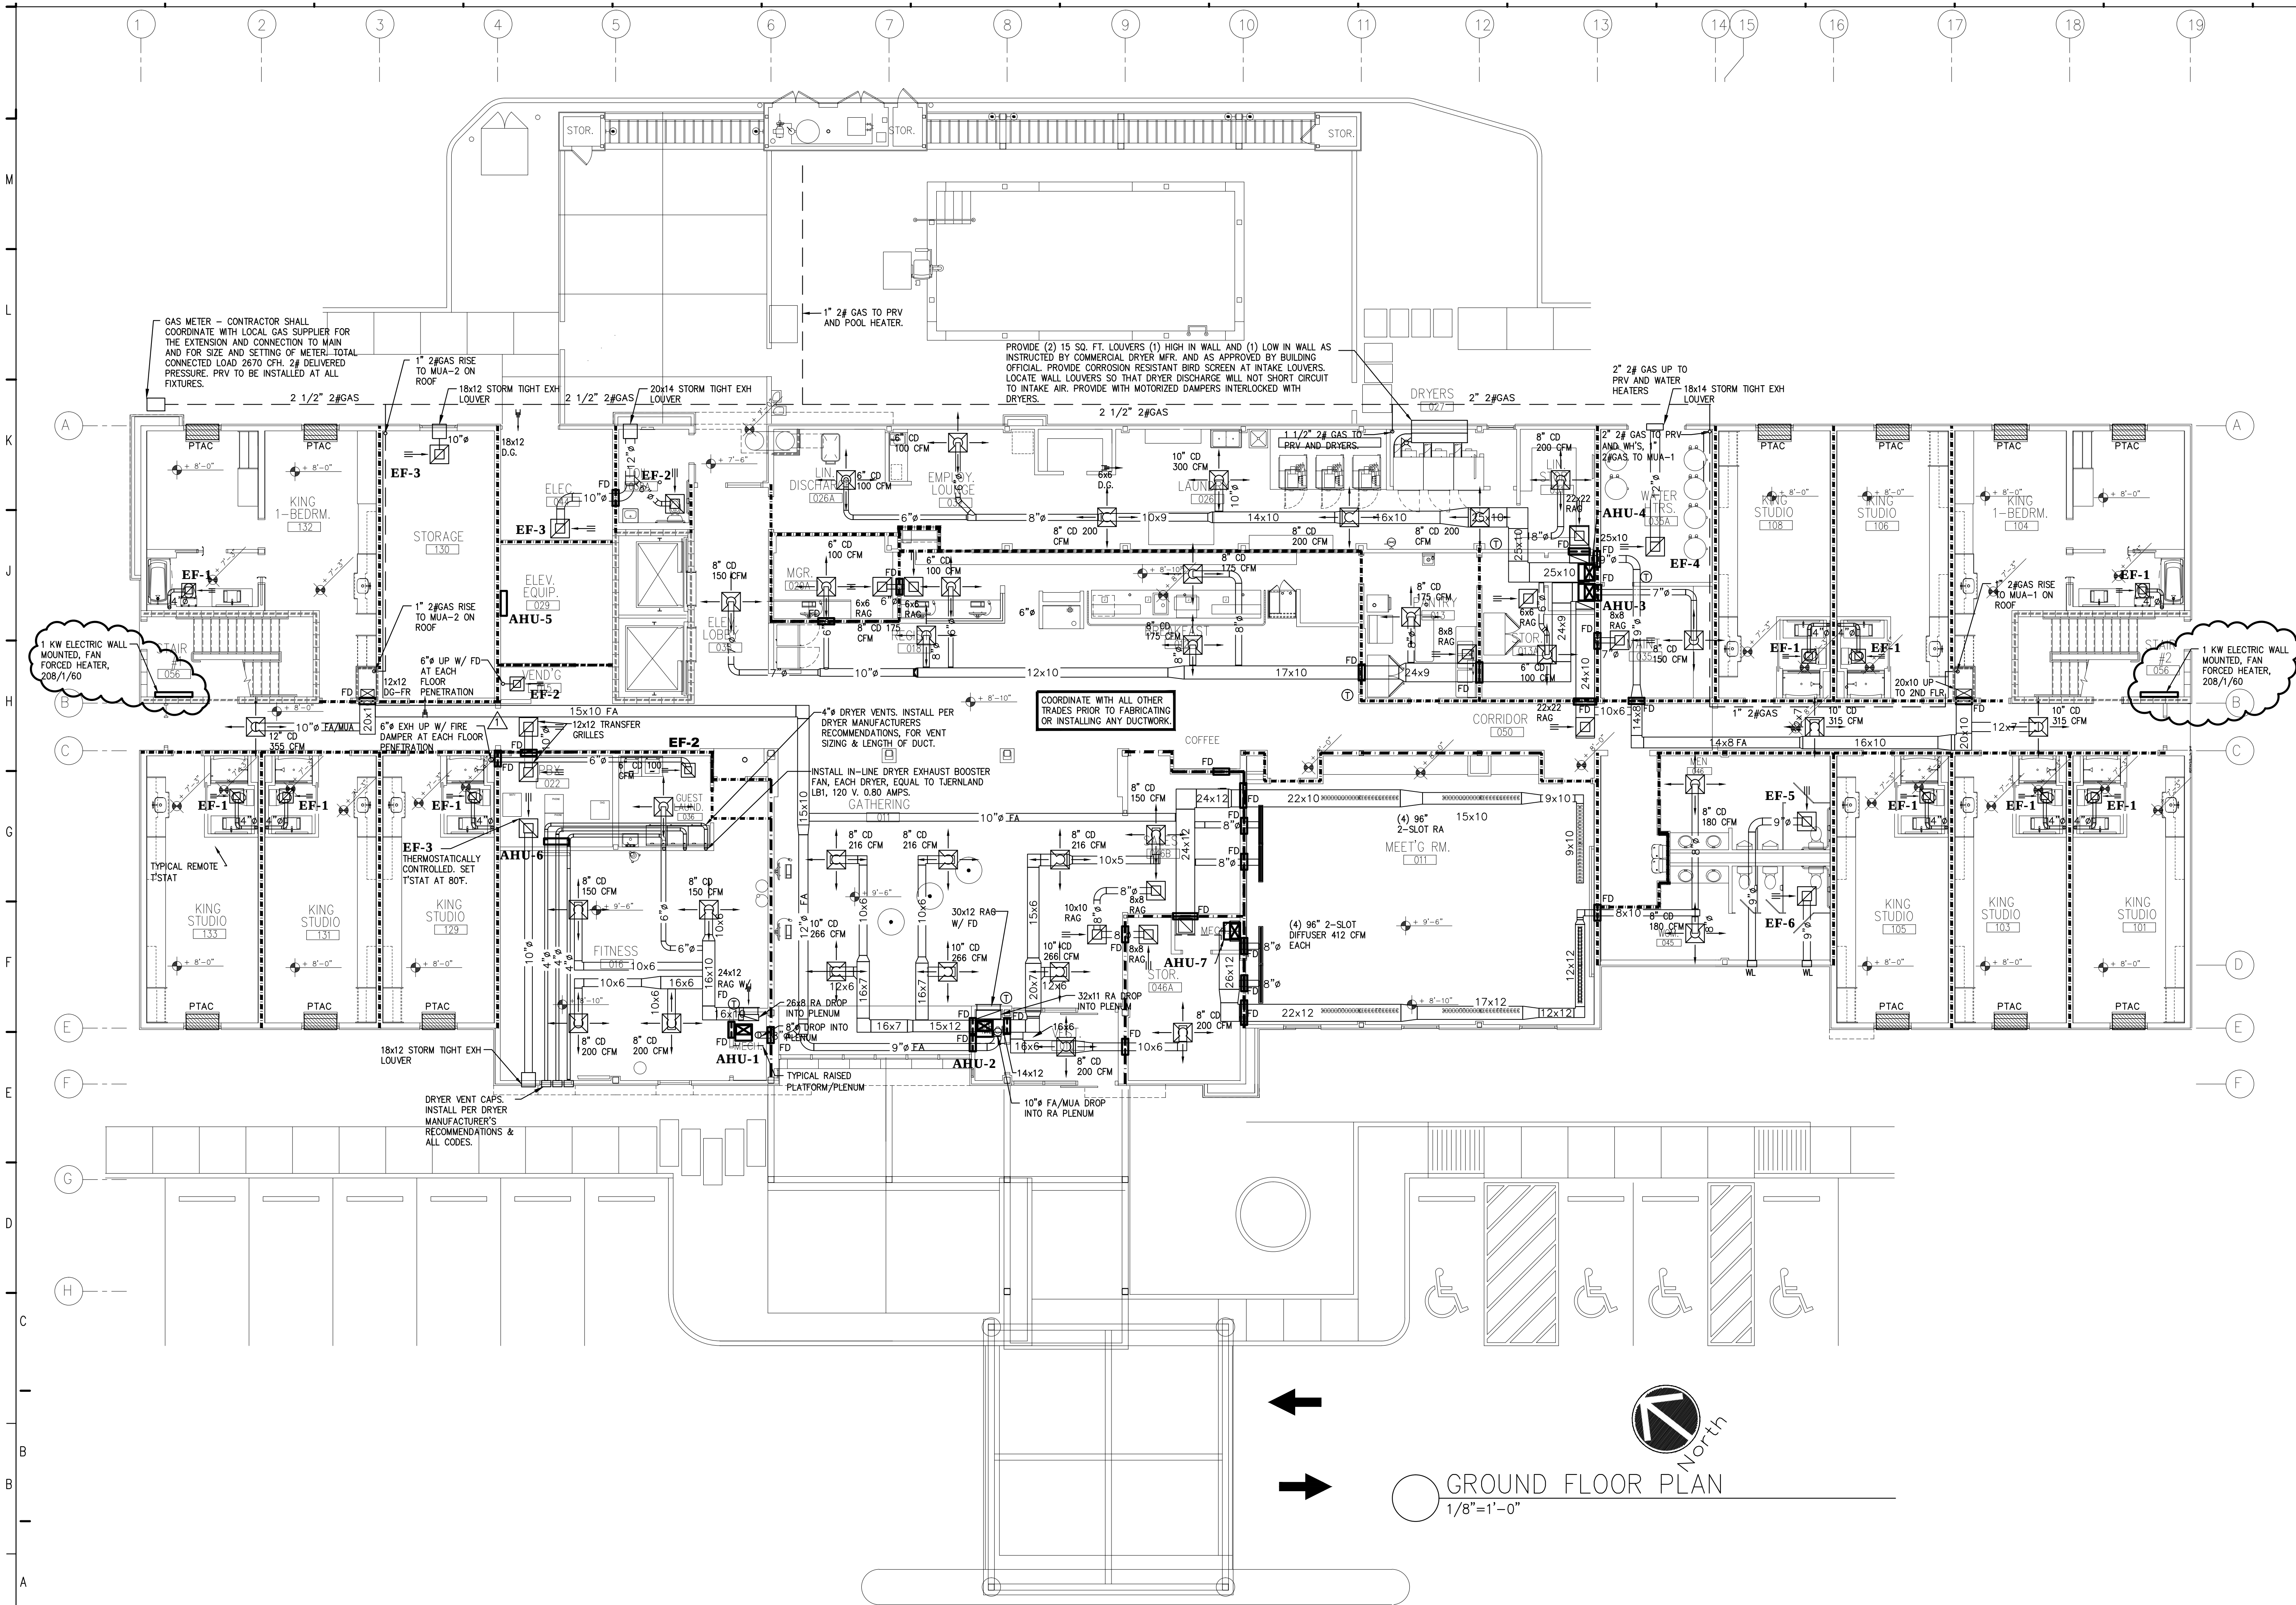

Hertter Mechanical Services

Ryan J. Hertter, P.E., LEED AP
4700 WILD FERN DR
Bartlett, TN 38135
(662) 890-4220

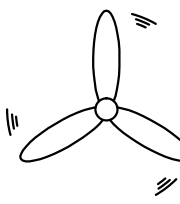

PROJECT NAME:

HOME2
SUITES BY HILTON

W Mane Street West Monroe, Louisiana

SHEET TITLE:

GROUND FLOOR MECHANICAL

PROJECT NO.

13010

LATEST REVISION:

02-26-15

DRAWN BY:

RP

CHECKED BY:

RJH

SHEET NUMBER:

DATE:

NOV. 12 2014

M101