



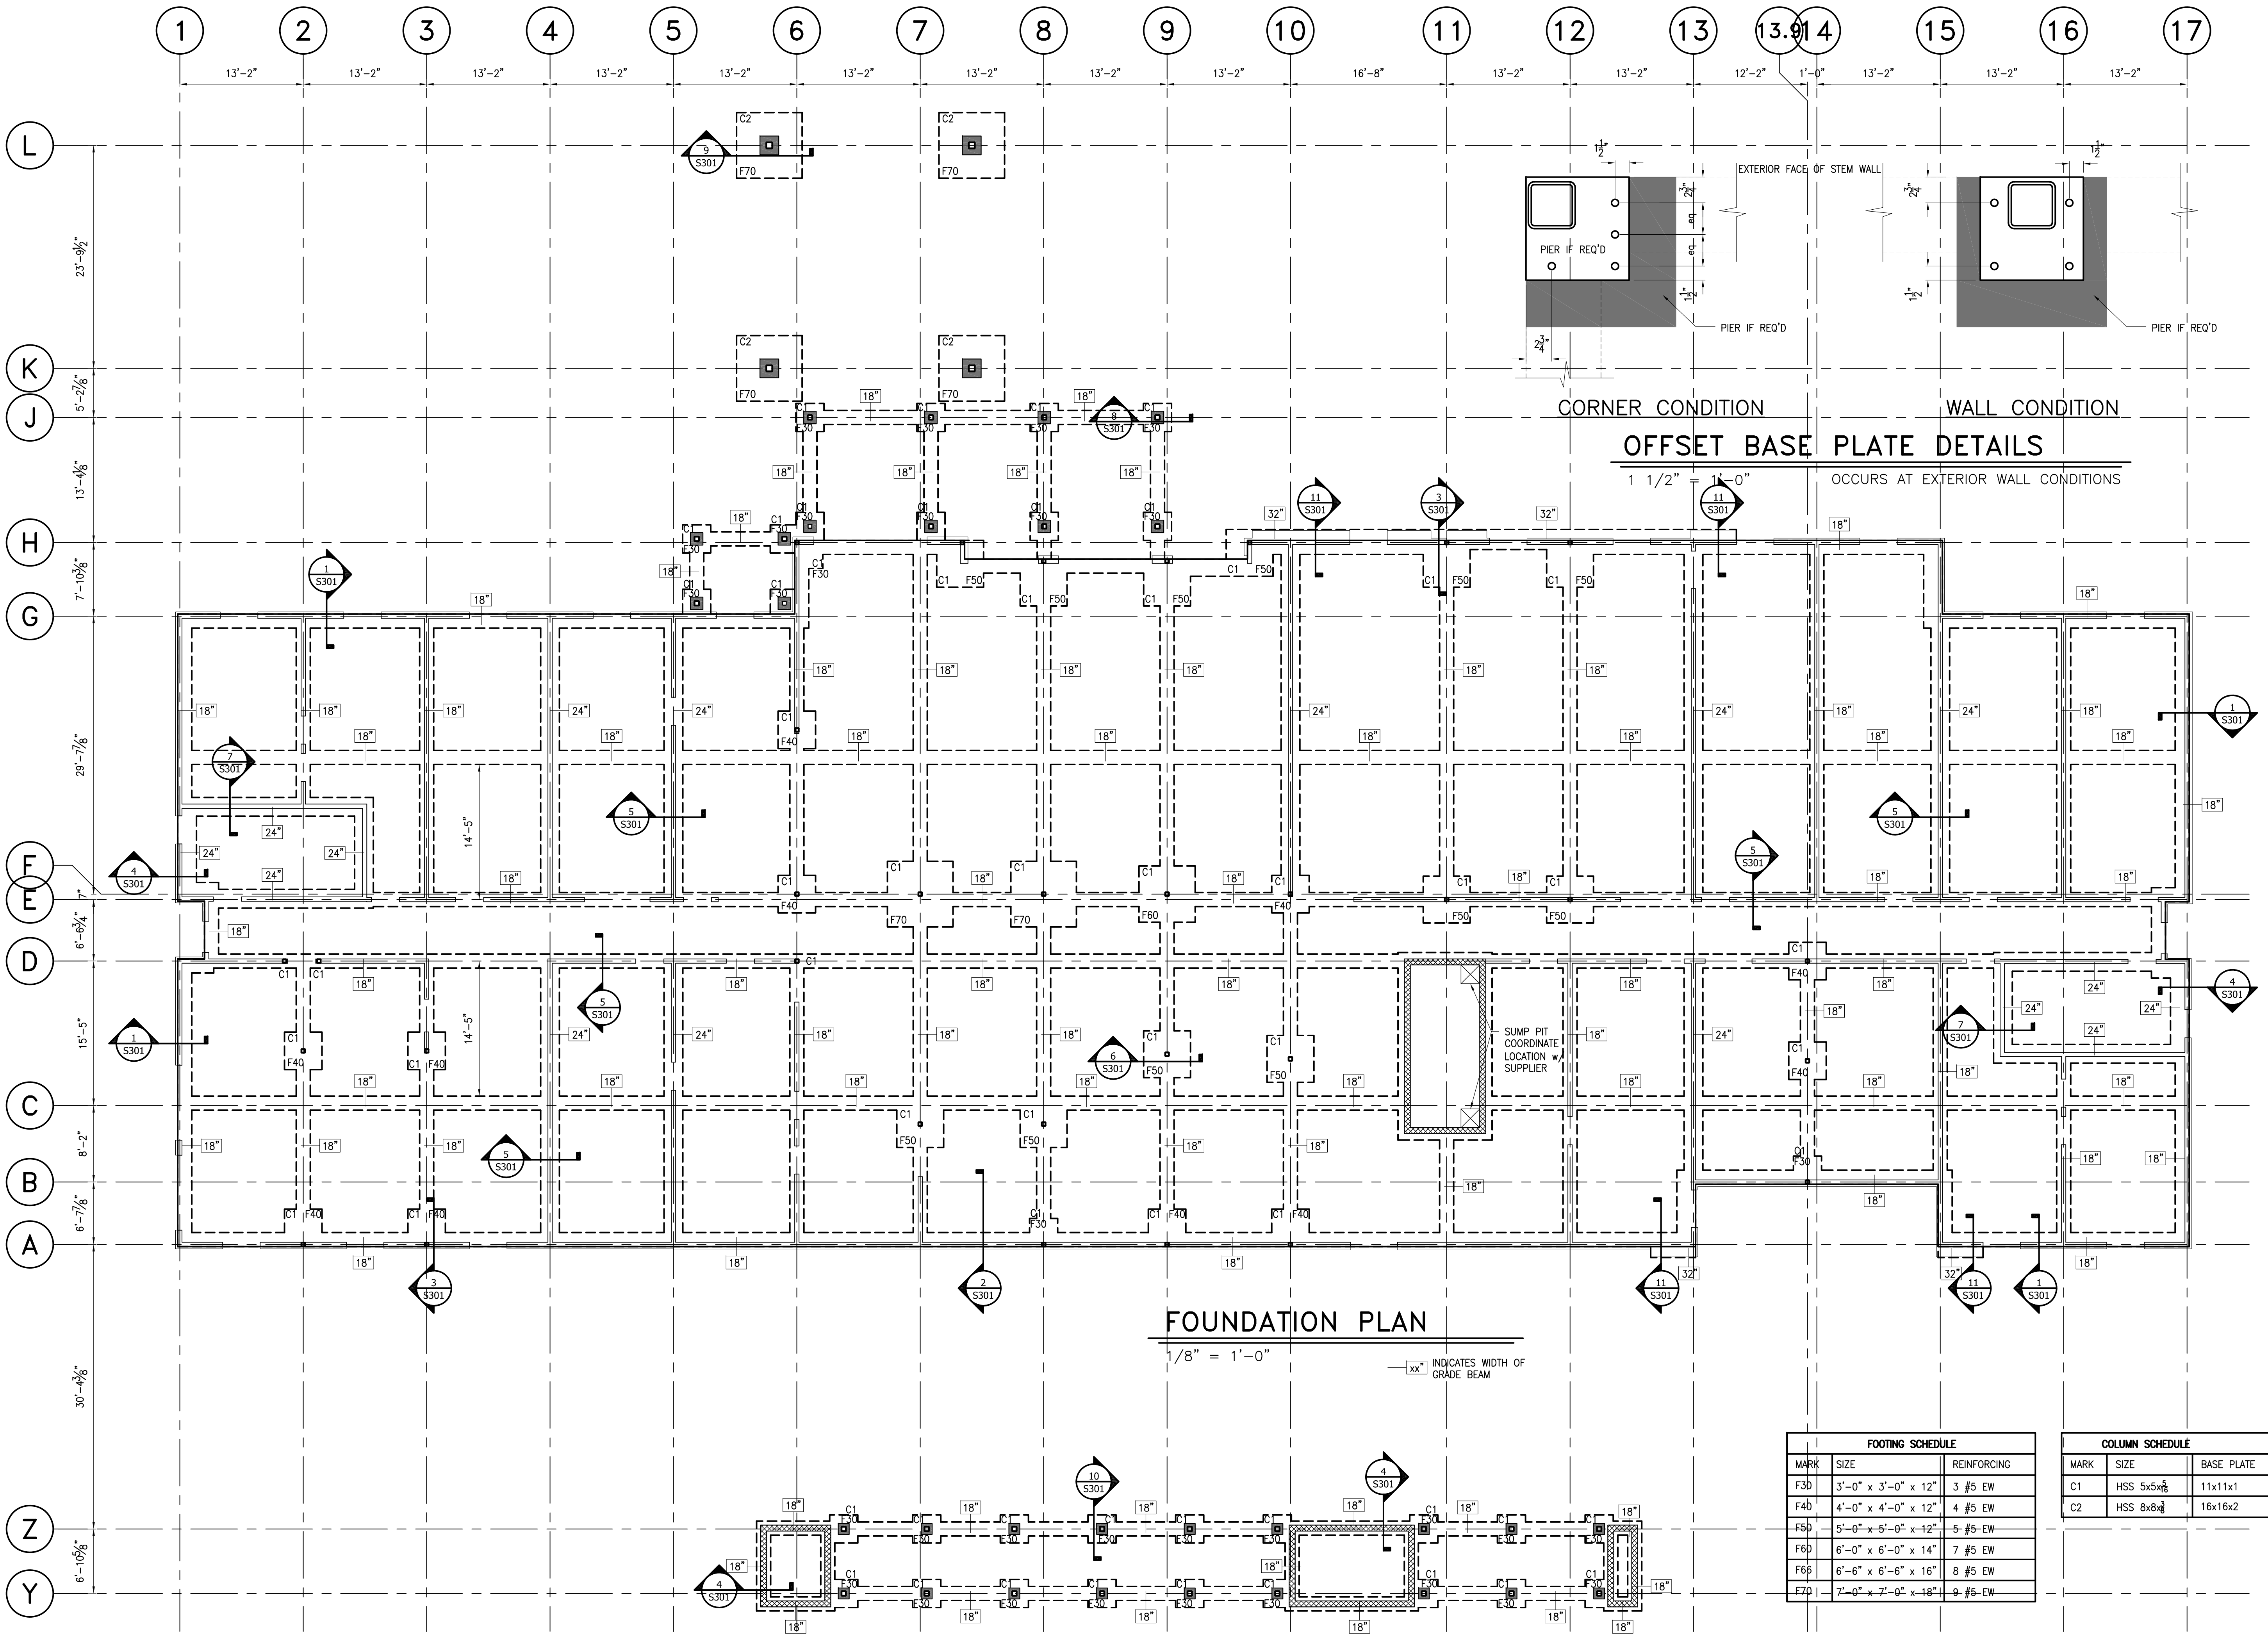

This Drawing and the
Information herein
Are the Property of
Whisonant Engineering
Services, LLC. No part
of this drawing may be
reproduced, stored in a
retrieval system, or
transmitted in any form
or by any means
without the prior written
consent of Whisonant
Engineering Services, LLC.
And any infringement
hereof shall be cause
for legal action.

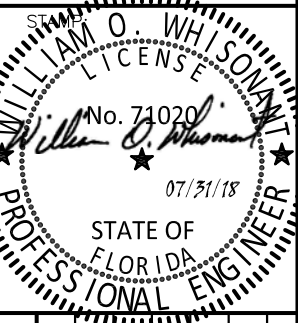

NO.	DATE	REVISION

HOME 2 SUITES
BERRYMAN ROAD
VICKSBURG, MS 39180

RELEASED FOR:
☐ PRELIMINARY ONLY
☐ BIDDING/PRICING
☒ PERMIT
☒ CONSTRUCTION
DATE : 07-31-18

DRAWING TITLE:
**FOUNDATION
PLAN**

SCALE: AS SHOWN
PROJECT NO: 037HQ
DATE: 07-31-18
DRAWN BY: HVS
CHECKED BY: WESW
SHEET NO:

S101