




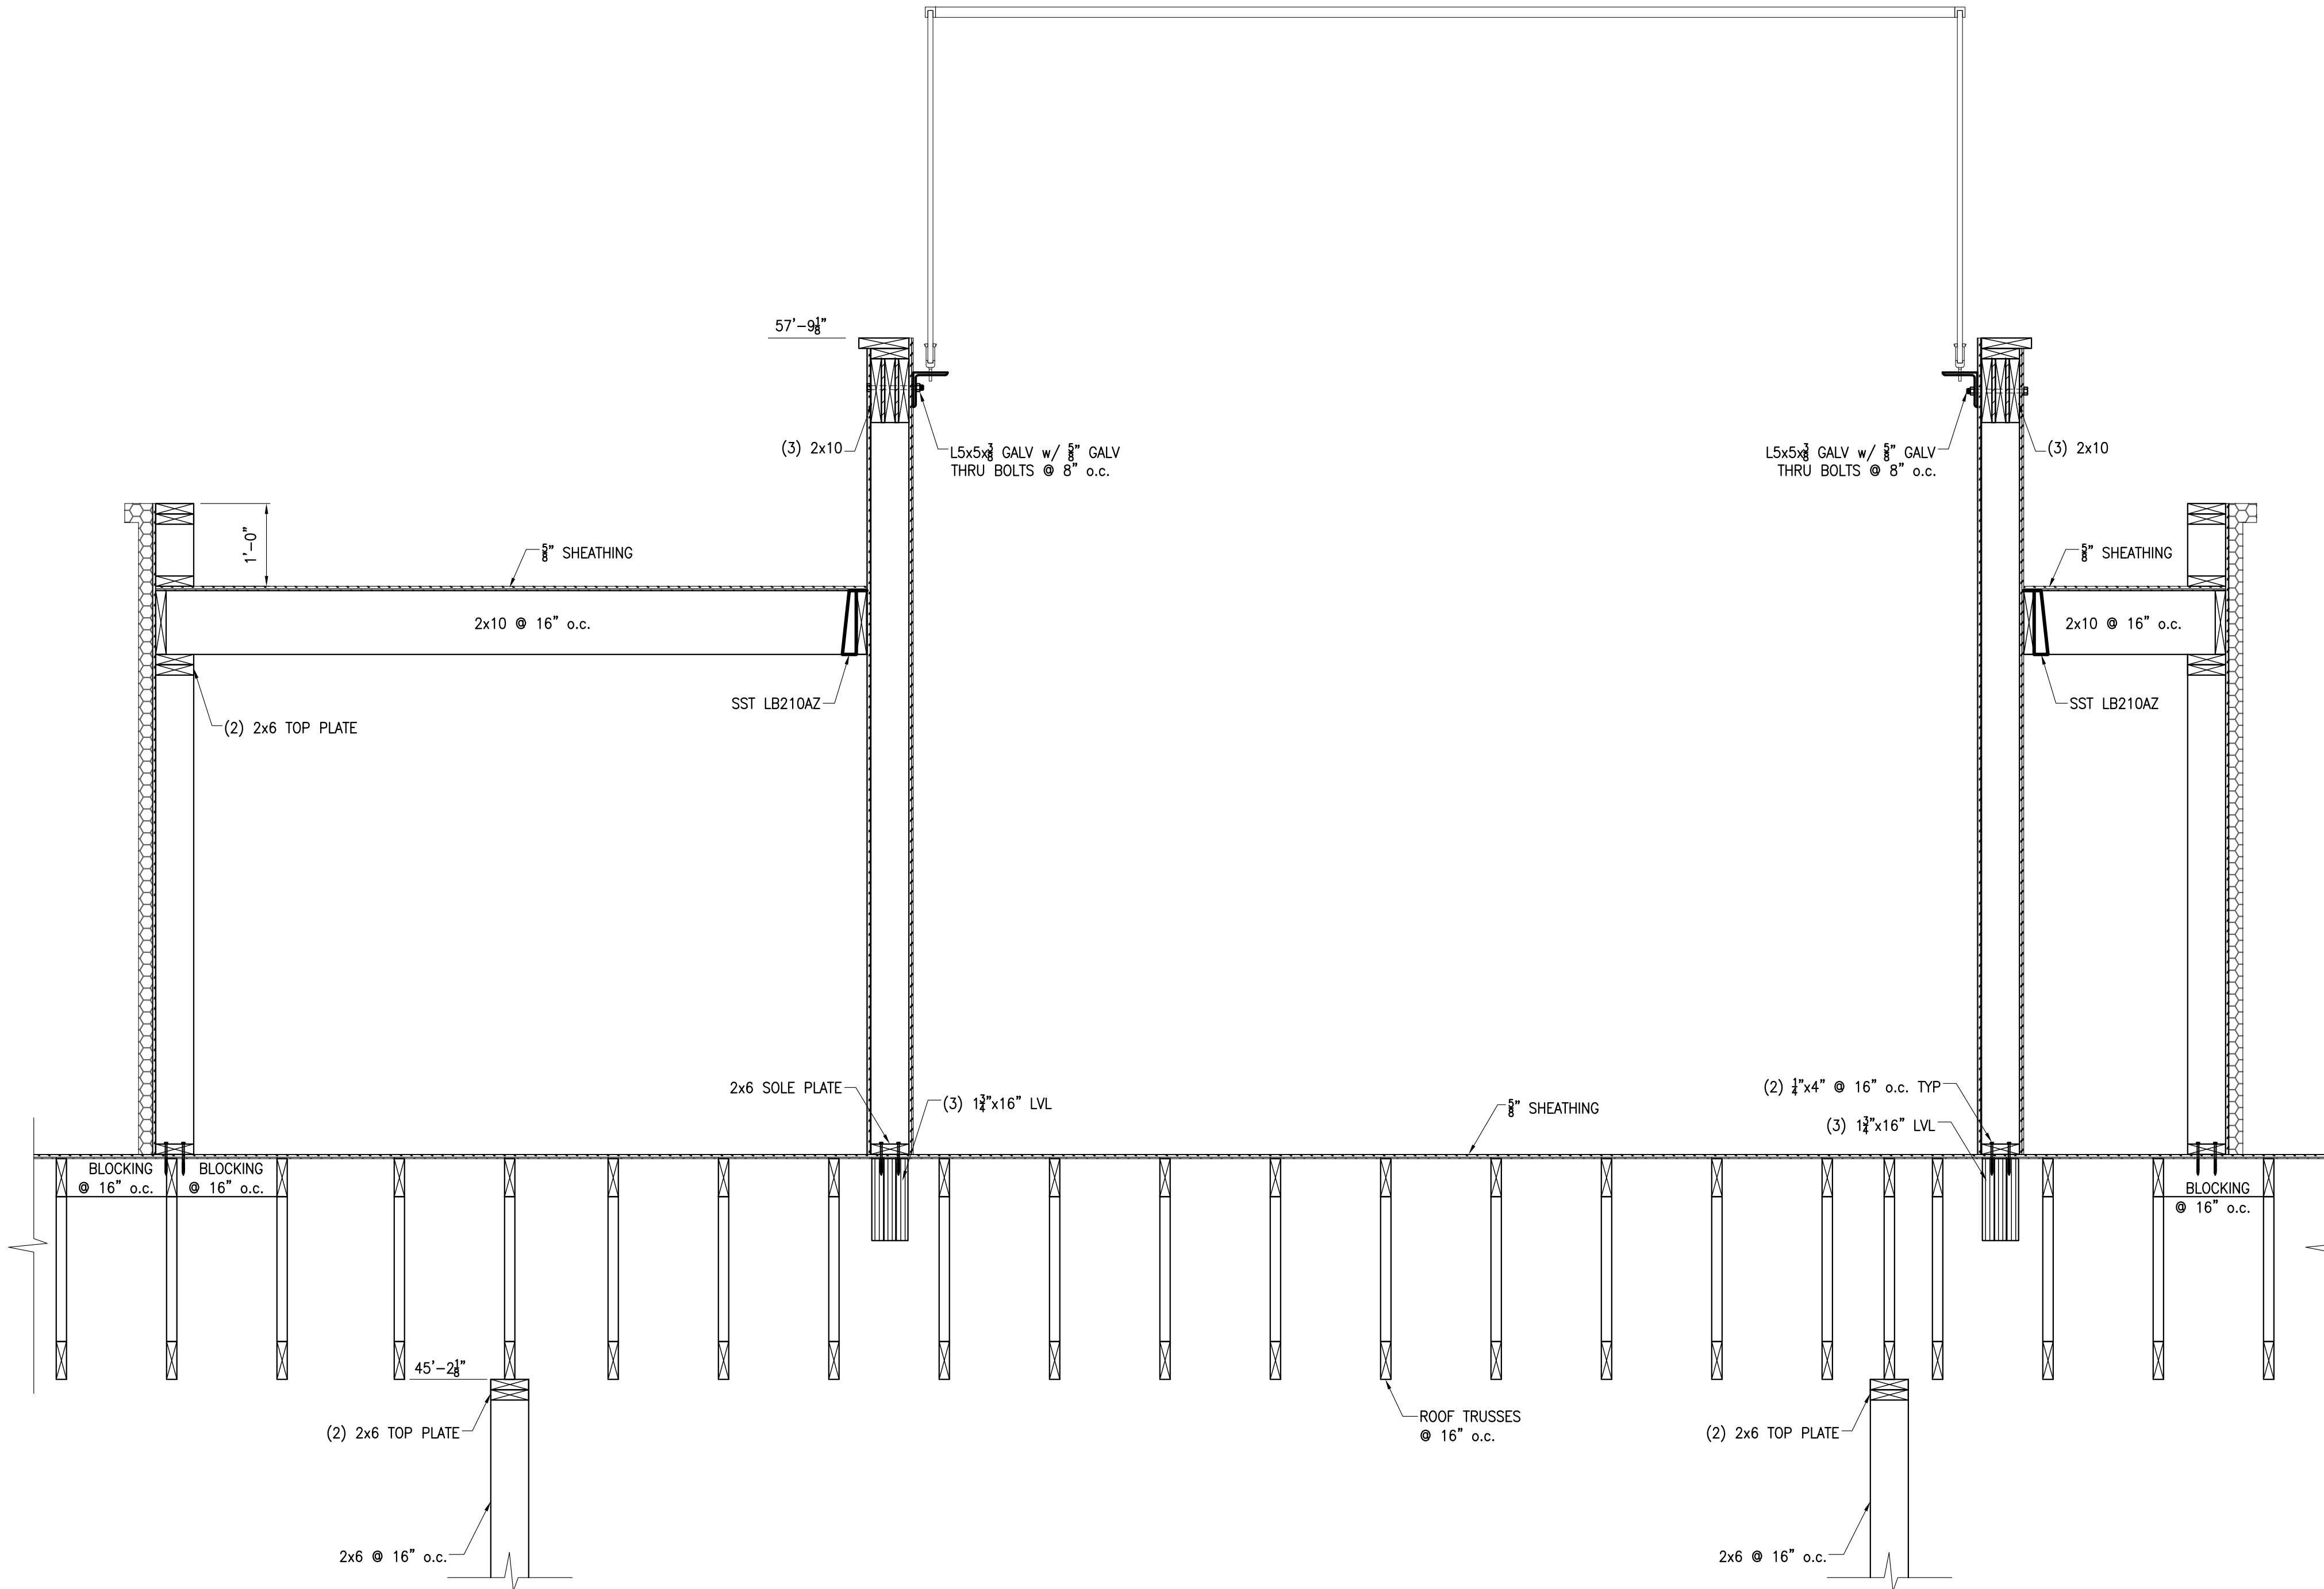


59 SECTION
S506 3/4" = 1'-0"

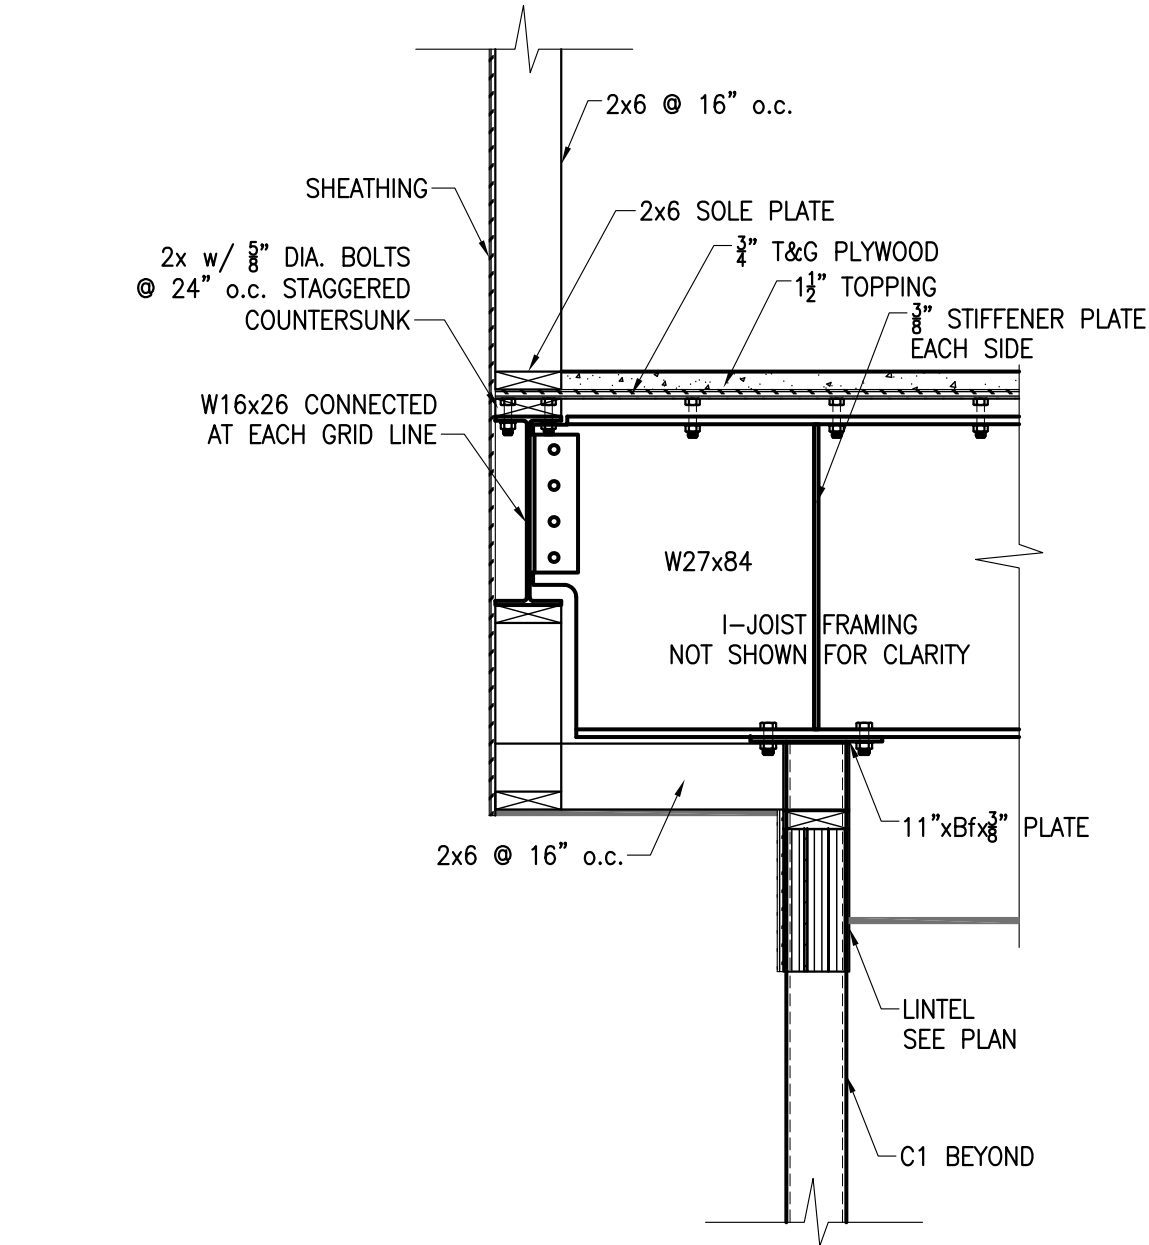


60 SECTION
S506 3/4" = 1'-0"

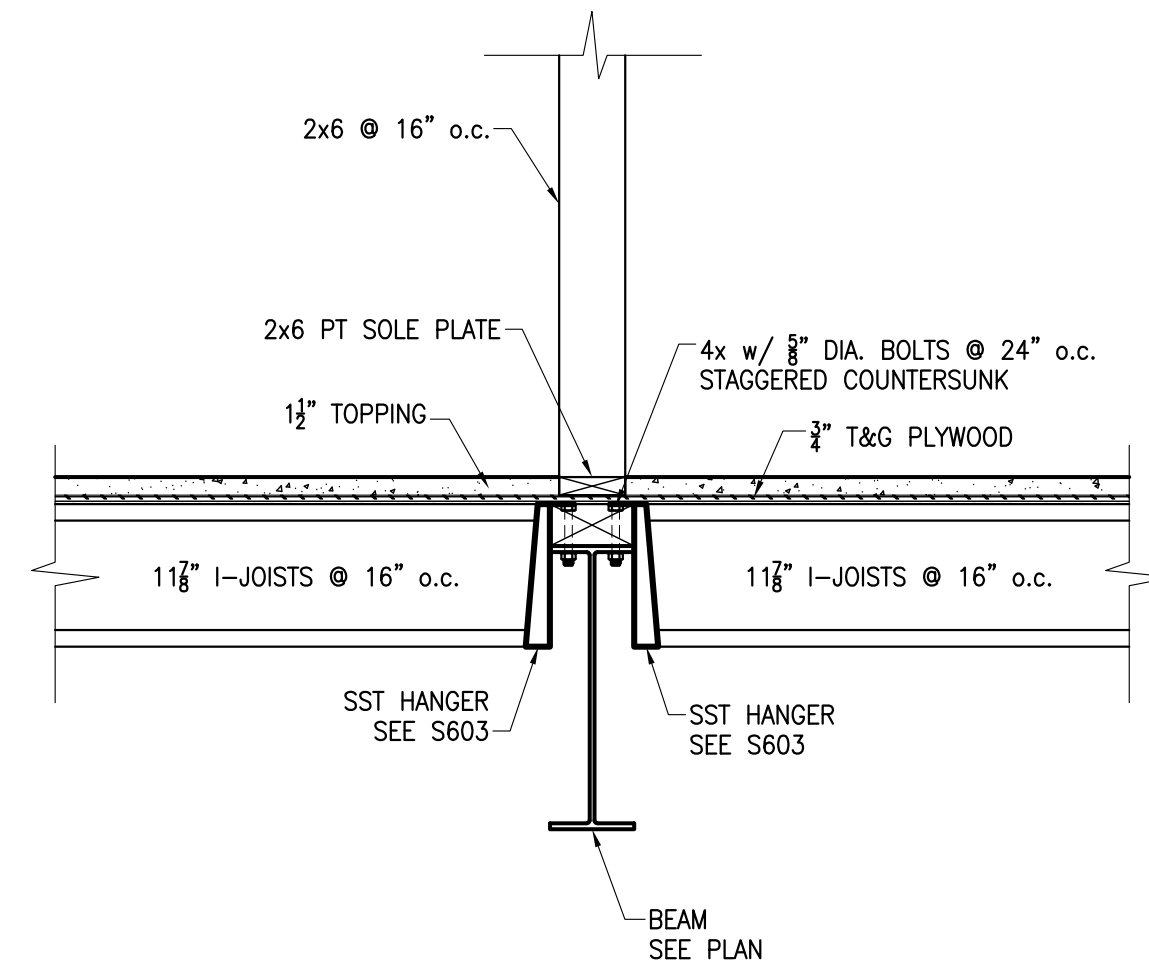


61 SECTION
S506 3/4" = 1'-0"

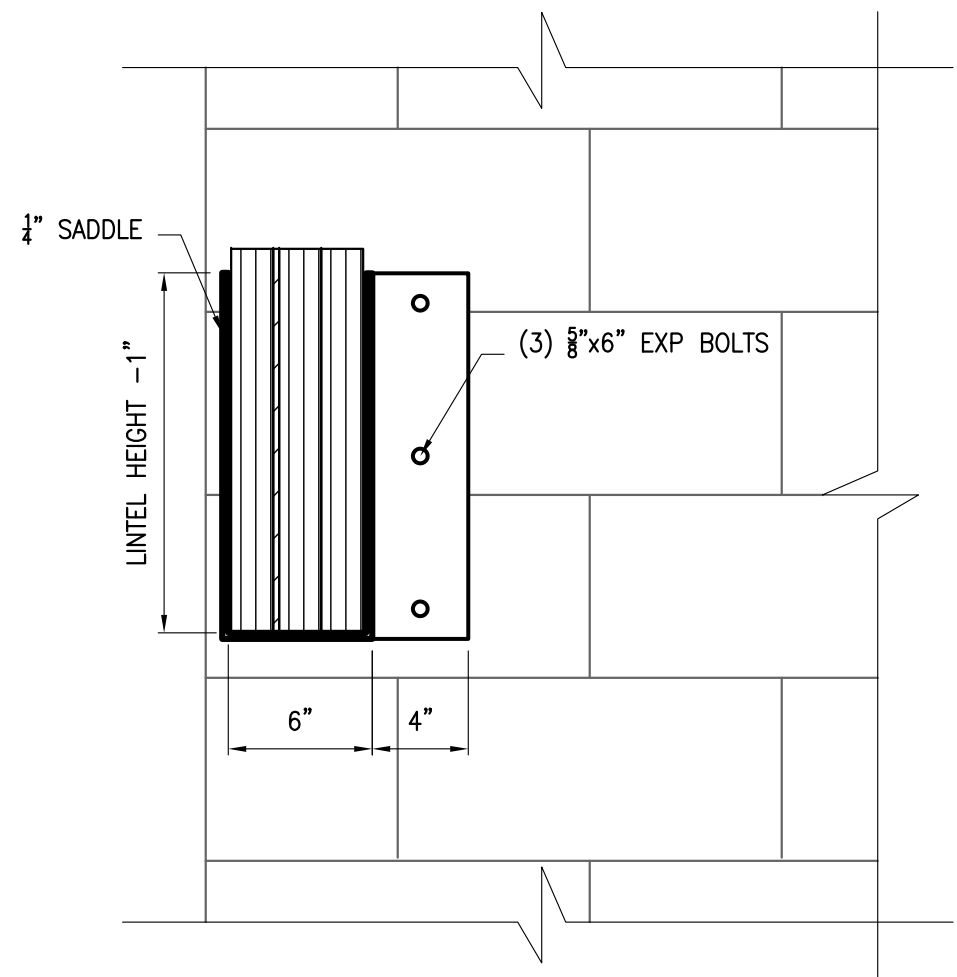


62 SECTION
S506 1 1/2" = 1'-0"

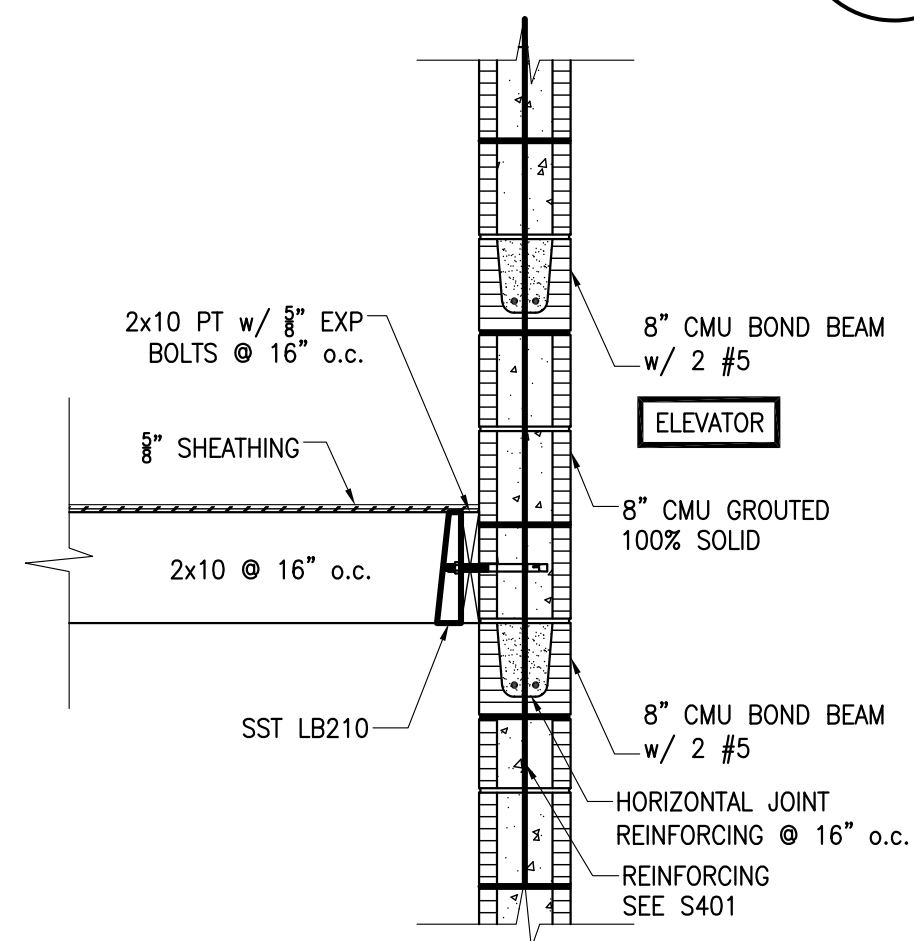

63 SECTION
S506 3/4" = 1'-0"

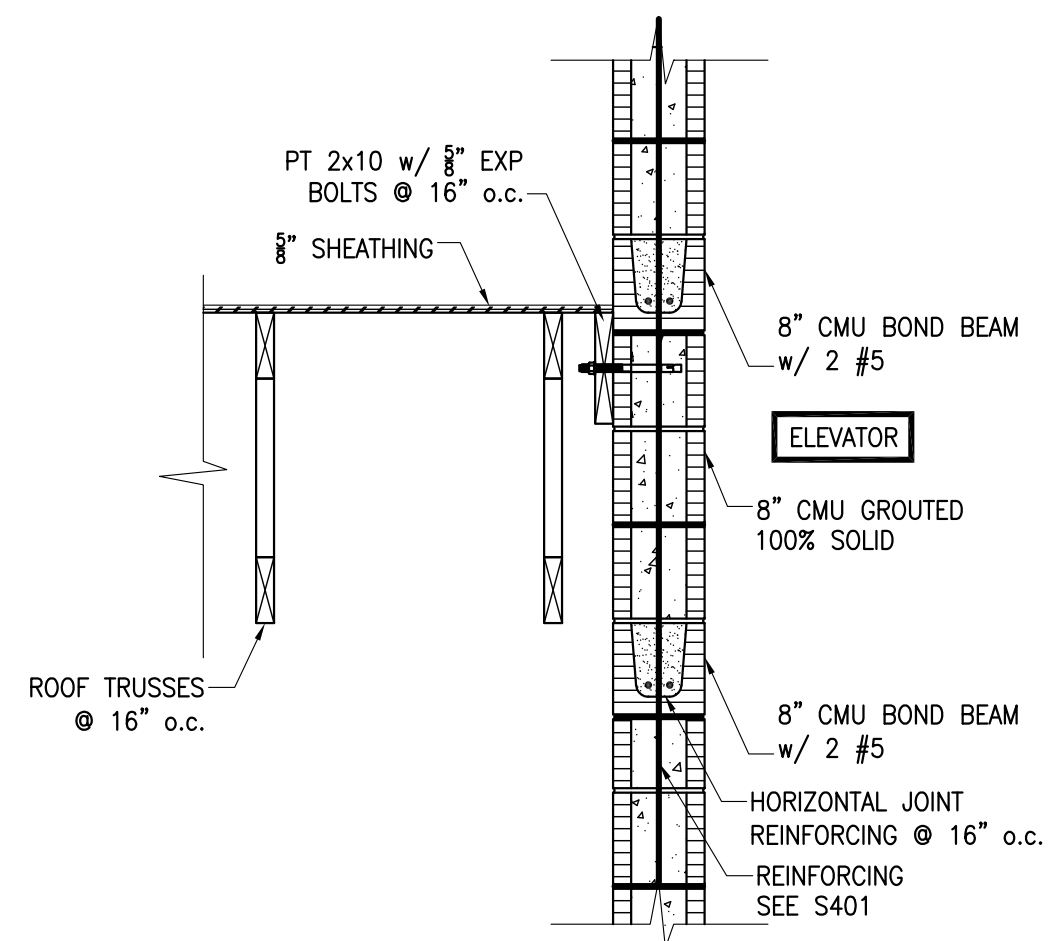

64 SECTION
S506 3/4" = 1'-0"

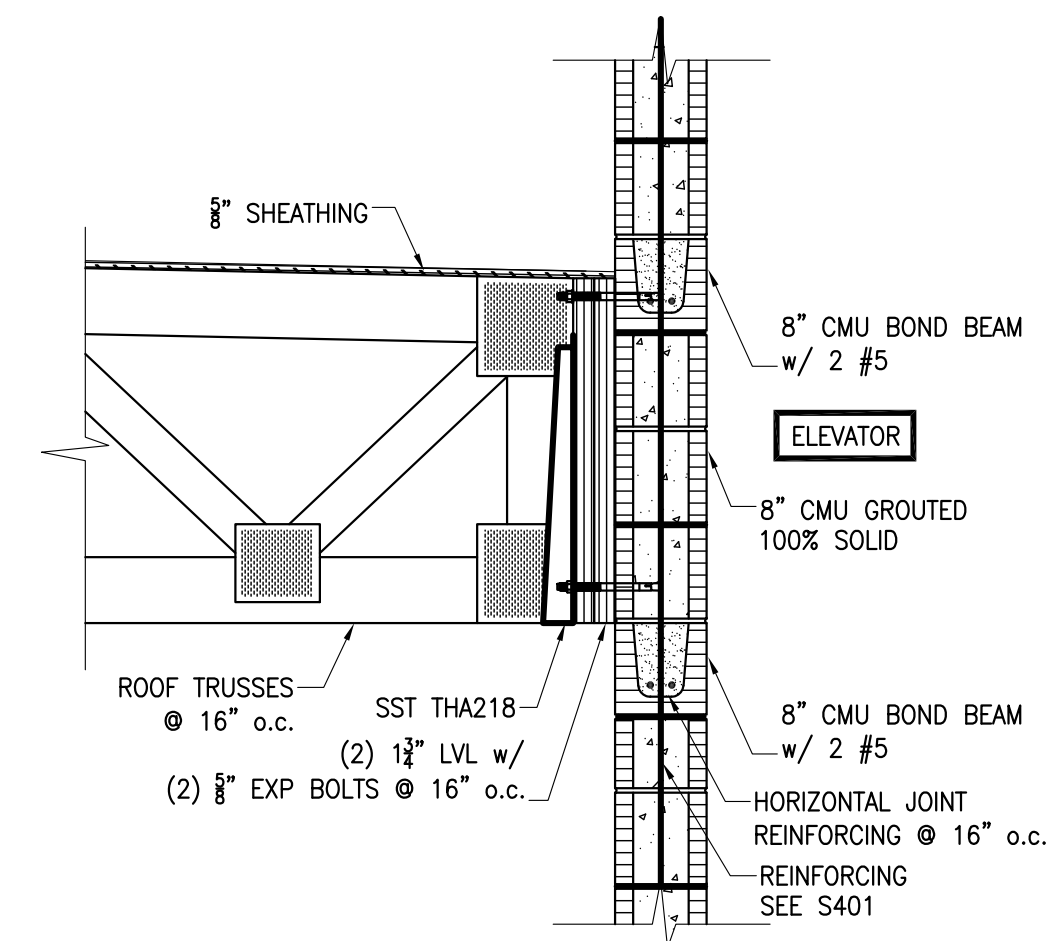

65 SECTION
S506 3/4" = 1'-0"

NO.	DATE	REVISION