


1-19ht

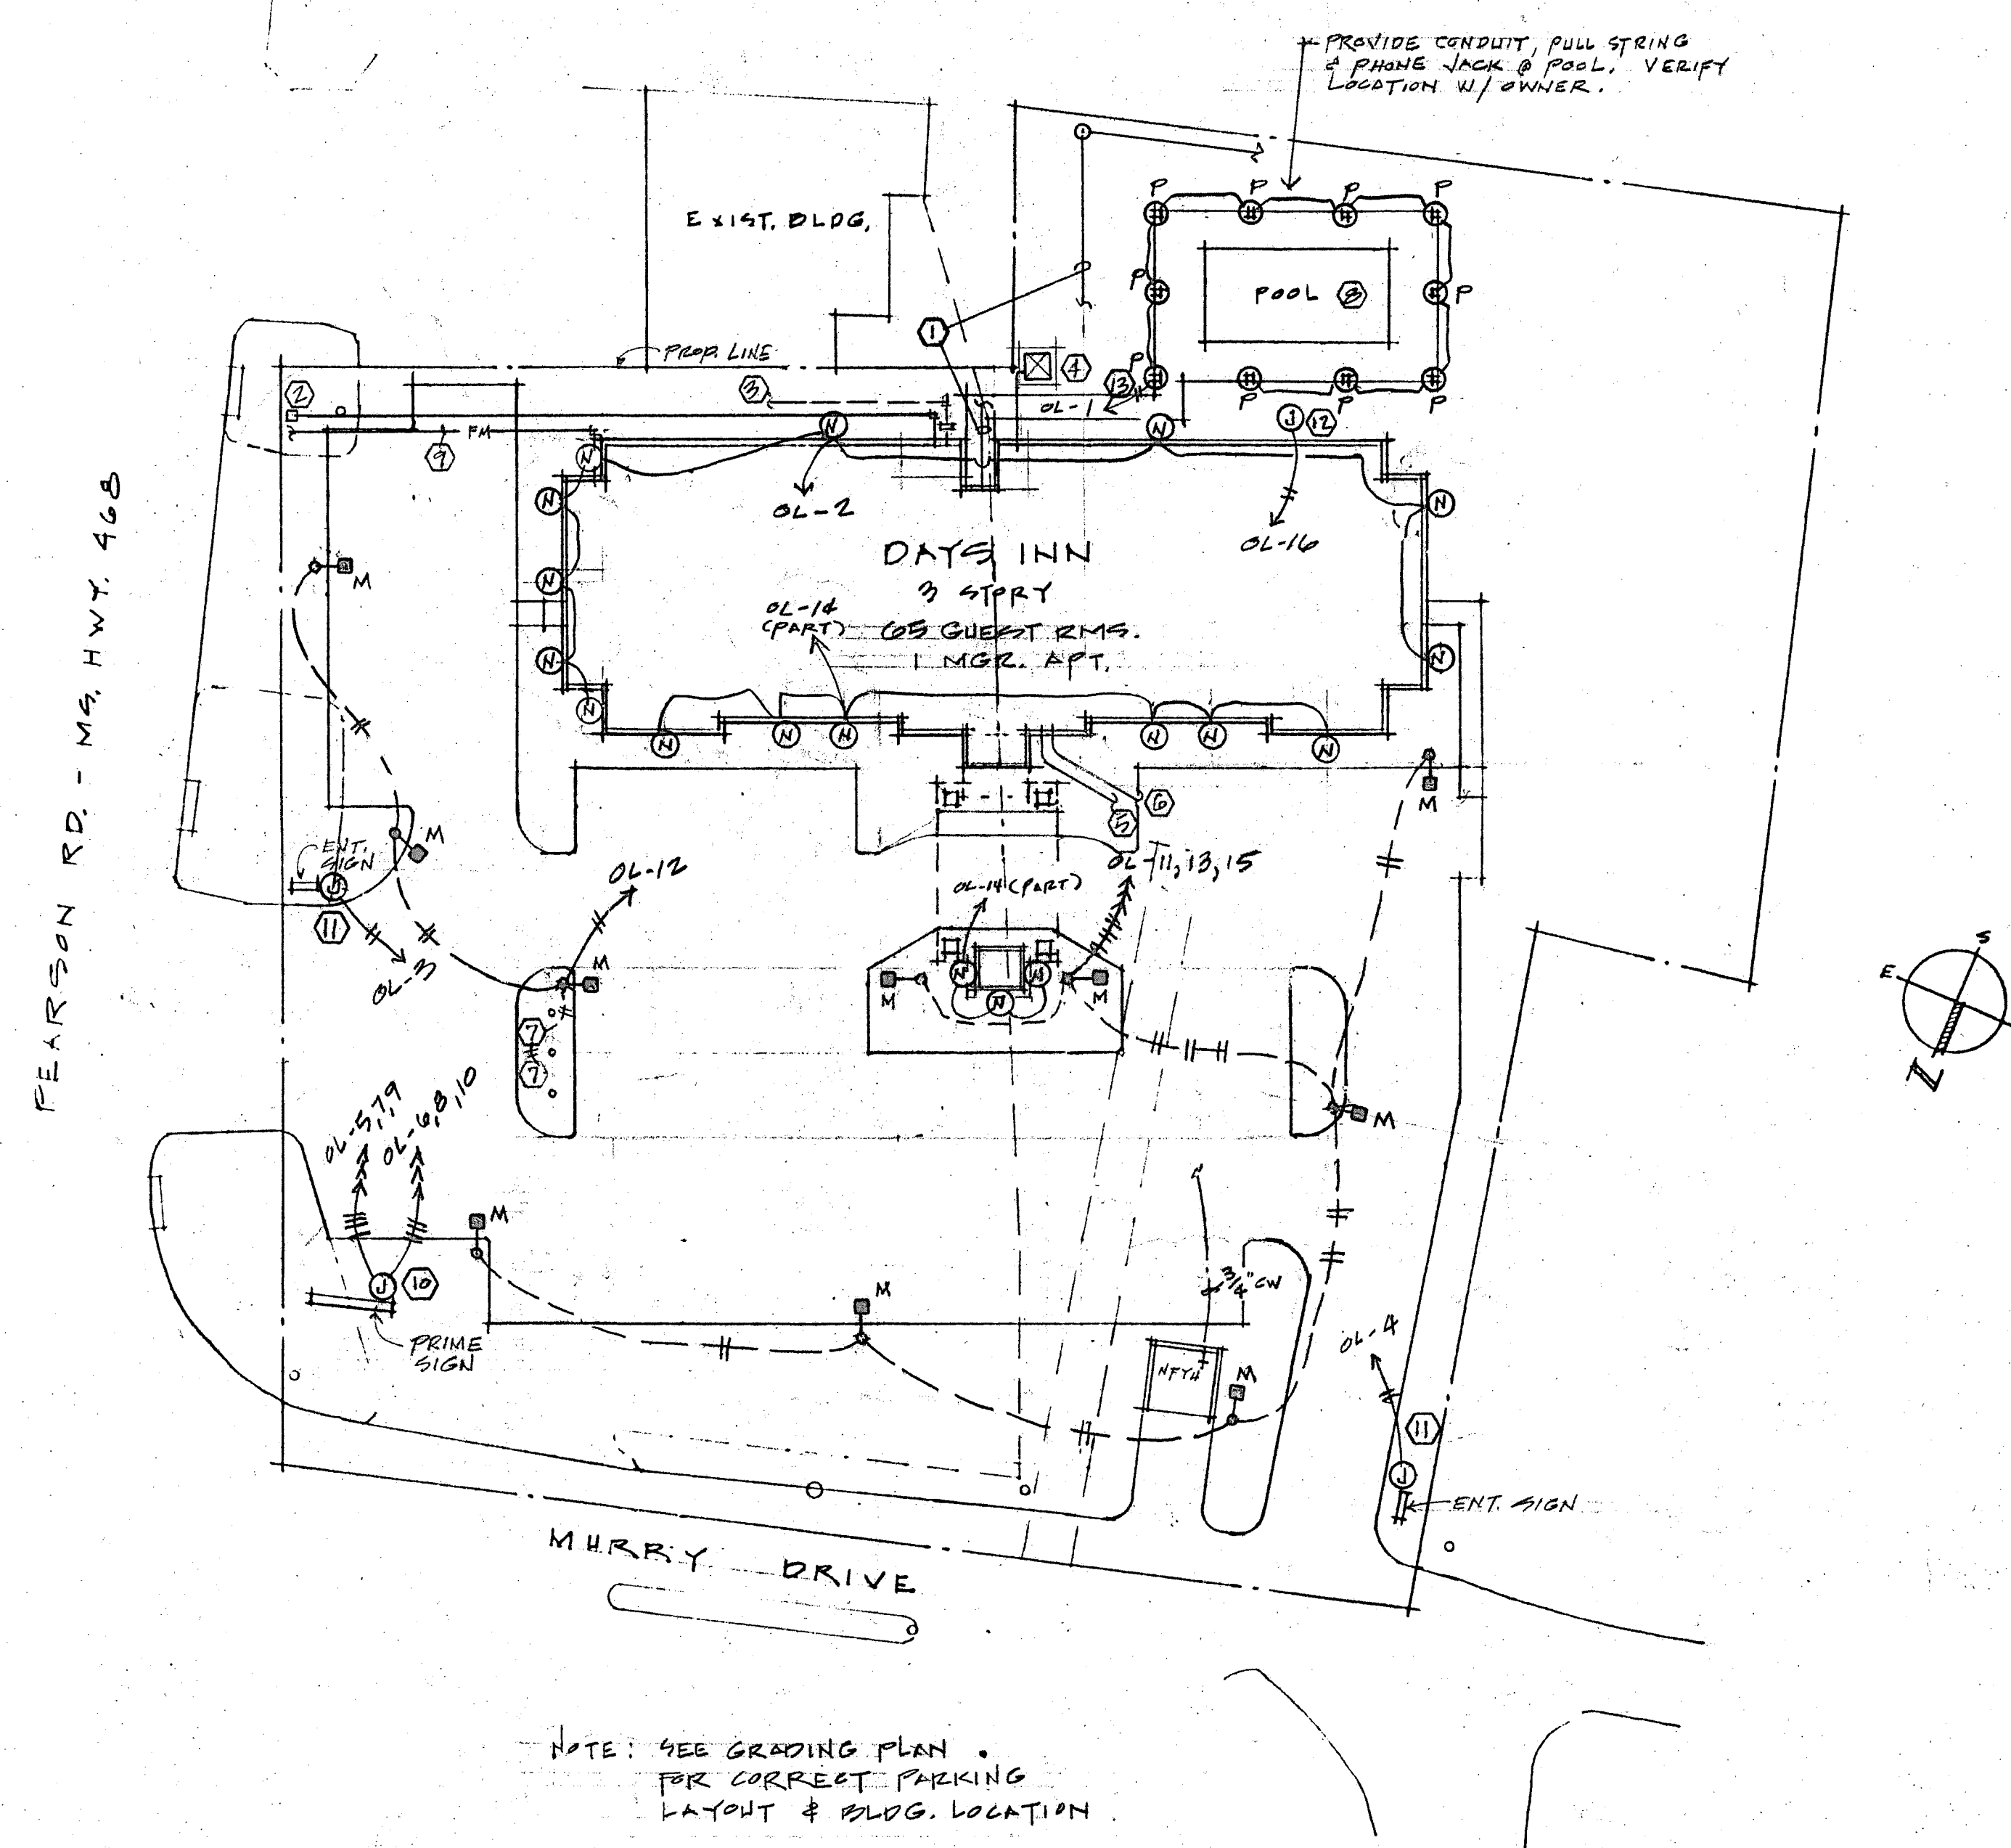

NOTES

1. Provide irrigation sleeves as directed by owner.
2. Provide elect. connection to PIV on-site, coordinate location w/ Fire Protection Contractor.

KEYNOTES

- 1 Coordinate with local utility supplier for extension and tap to main for new 6" sanitary sewer. Pay all costs.
- 2 Coordinate with local utility supplier for setting of water meter and extension to main. Pay all costs.
- 3 Coordinate with local utility supplier for setting of gas meter and extension of service. Pay all costs.
- 4 Pad mounted transformer. Coordinate with local utility supplier for extension of electric service and installation of transformer. Pay all costs.
- 5 Conduit for television service. Verify with cable co.
- 6 3" conduit for phone service.
- 7 Floodlight at base of flagpole: Stonco PHY40MA ground mounted with necessary brackets and fittings.
- 8 Mechanical and Electrical contractors shall confer with pool contractor and provide all required utilities for the swimming pool.
- 9 Fire Protection Contractor to coordinate with local utility supplier for extension of fire main and to pay all costs.
- 10 Waterproof junction box for connection to logo sign. Verify with sign contractor. Provide D/S as required.
- 11 Waterproof junction box for entrance sign. Provide disconnect as required.
- 12 Waterproof junction box for connection to underwater pool lights. Feed through GFI breaker.
- 13 Feed through GFI breaker.

NOTE:

INFORMATION ON SHT. C3 TAKES PRECEDENCE OVER INFORMATION THIS SHT. UNALTERED INFORMATION THIS SHT. SHALL REMAIN IN EFFECT.

RICHARD MOLENAAR
ARCHITECT

DAYS INN

PEARL, MS

UTILITY SITE PLAN

1'-0"

97006

3-25-99

C5-3