


2: reg.

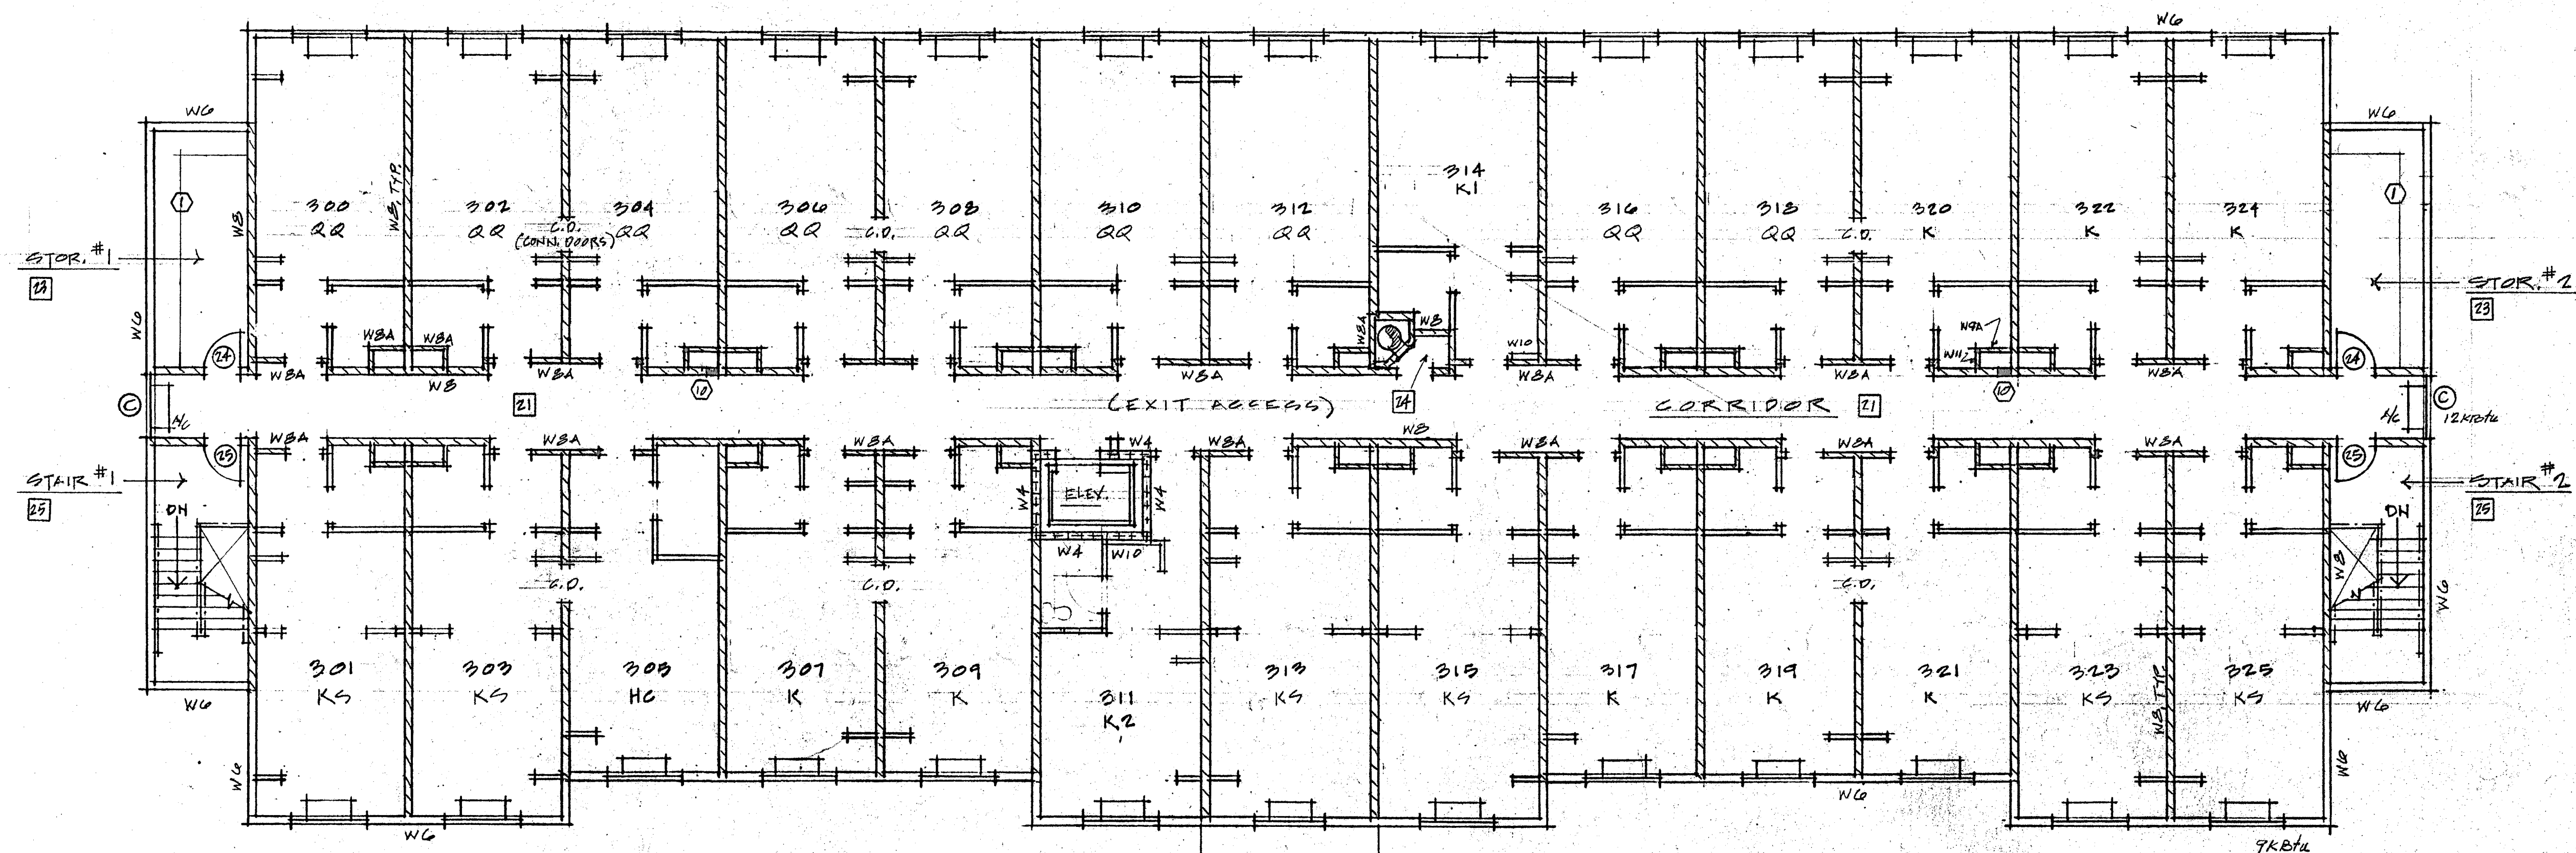

SEE SHT. A-2 FOR DIMENSIONS
OTHER TYP. INFORMATION

KEYNOTES

Finish Carpentry:

- 1 5 - plywood shelves (1"x24", unless noted) with hardwood nosing, painted.
- 2 5 - plywood shelves (1"x24") with hardwood nosing, painted, with K.V. adjustable standards.

Cabinetry: Plastic clad ("Formica" or equal), A.W.I. custom grade in accordance with Owner- furnished interior design documents. Include in the Base Bid an Allowance for this work, installed, of \$20,000.

- 3
- 4 Base cabinets with counter, backsplash, endsplash at walls and wall cabinets above.
- 5 Base cabinets with counter, backsplash, and endsplash at walls
- 6 Work counter bracketed to wall and wall cabinets above.
- 7 Registration desk, handicap accessible per ADA Guidelines.
- 8 Phone shelf with 1 HC accessible station per ADA Guidelines.
- 9 Brochure rack, wall mounted.

Specialties as selected by Owner:

- 10 Type 2A fire extinguisher and appropriate semi-recessed cabinet.
- 11 Night window. Include in the Base Bid an Allowance of \$2,500.

Equipment (Owner supplied, Contractor installed):

- 12 Range w/ vent hood above, mounted to bottom of wall cabinet, w/ duct connected to exhaust fan on roof. See Mech.
- 13 Vending machine.
- 14 Ice vending machine.
- 15 Commercial washer / extractor.
- 16 Commercial dryer.
- 17 Coin-op washer.

- 18 Coin-op dryer.
- 19 Refrigerator.
- 20 Freezer.
- 21 Refrigerator/ freezer.

Toilet accessories as selected by Owner:


- 22 1-1/2" dia. stainless steel grab bar to support 250# load (per ADA 4.26).
- 23 Recessed C.P. (chrome plated brass) toilet tissue holder with concealed space for reserve roll.
- 24 Semi-recessed paper towel dispenser and waste receptacle equal to "Bobrick", H.C. accessible.
- 25 C.P. double coat hook.

Miscellaneous:

- 26 Cultured marble vanity (see Keynote 1, Sht. A-6) and Elev. 2 this sht.
- 27 Table for linen folding
- 28 Plastic coated wire wardrobe shelving, "Closet Maid" or equal
- 29 2'-0" x 6'-0" metal frame/mirrored wardrobe sliders equal to Binswanger
- 30 See-Through Vent-Free Gas Fireplace, Type ADF36ST w/ ADST32P Gas Logs as mfrd. by Temco Fireplace Products; Manchester, TN; 909/657-7311.

Install fireplace in wood framed opening as recommended by fireplace mfr.
GC to provide ceramic tile (approved by Owner) finish to black painted metal faces of fireplace.

- 31 24" diam. linen chute w/ 1-hr / B-label through-wall intake hoppers and floor discharge. Sprinkler protection by sprinkler contractor.

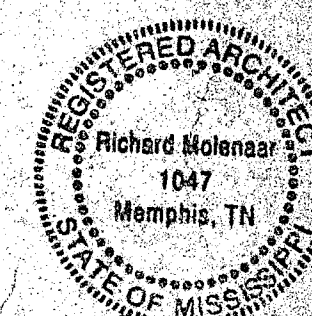

RICHARD MOLENAAR
ARCHITECT

DAYS INN

PEARL, MS

THIRD FLOOR PLAN

1/8" = 1'-0"

97006

3-25-99

A-3