


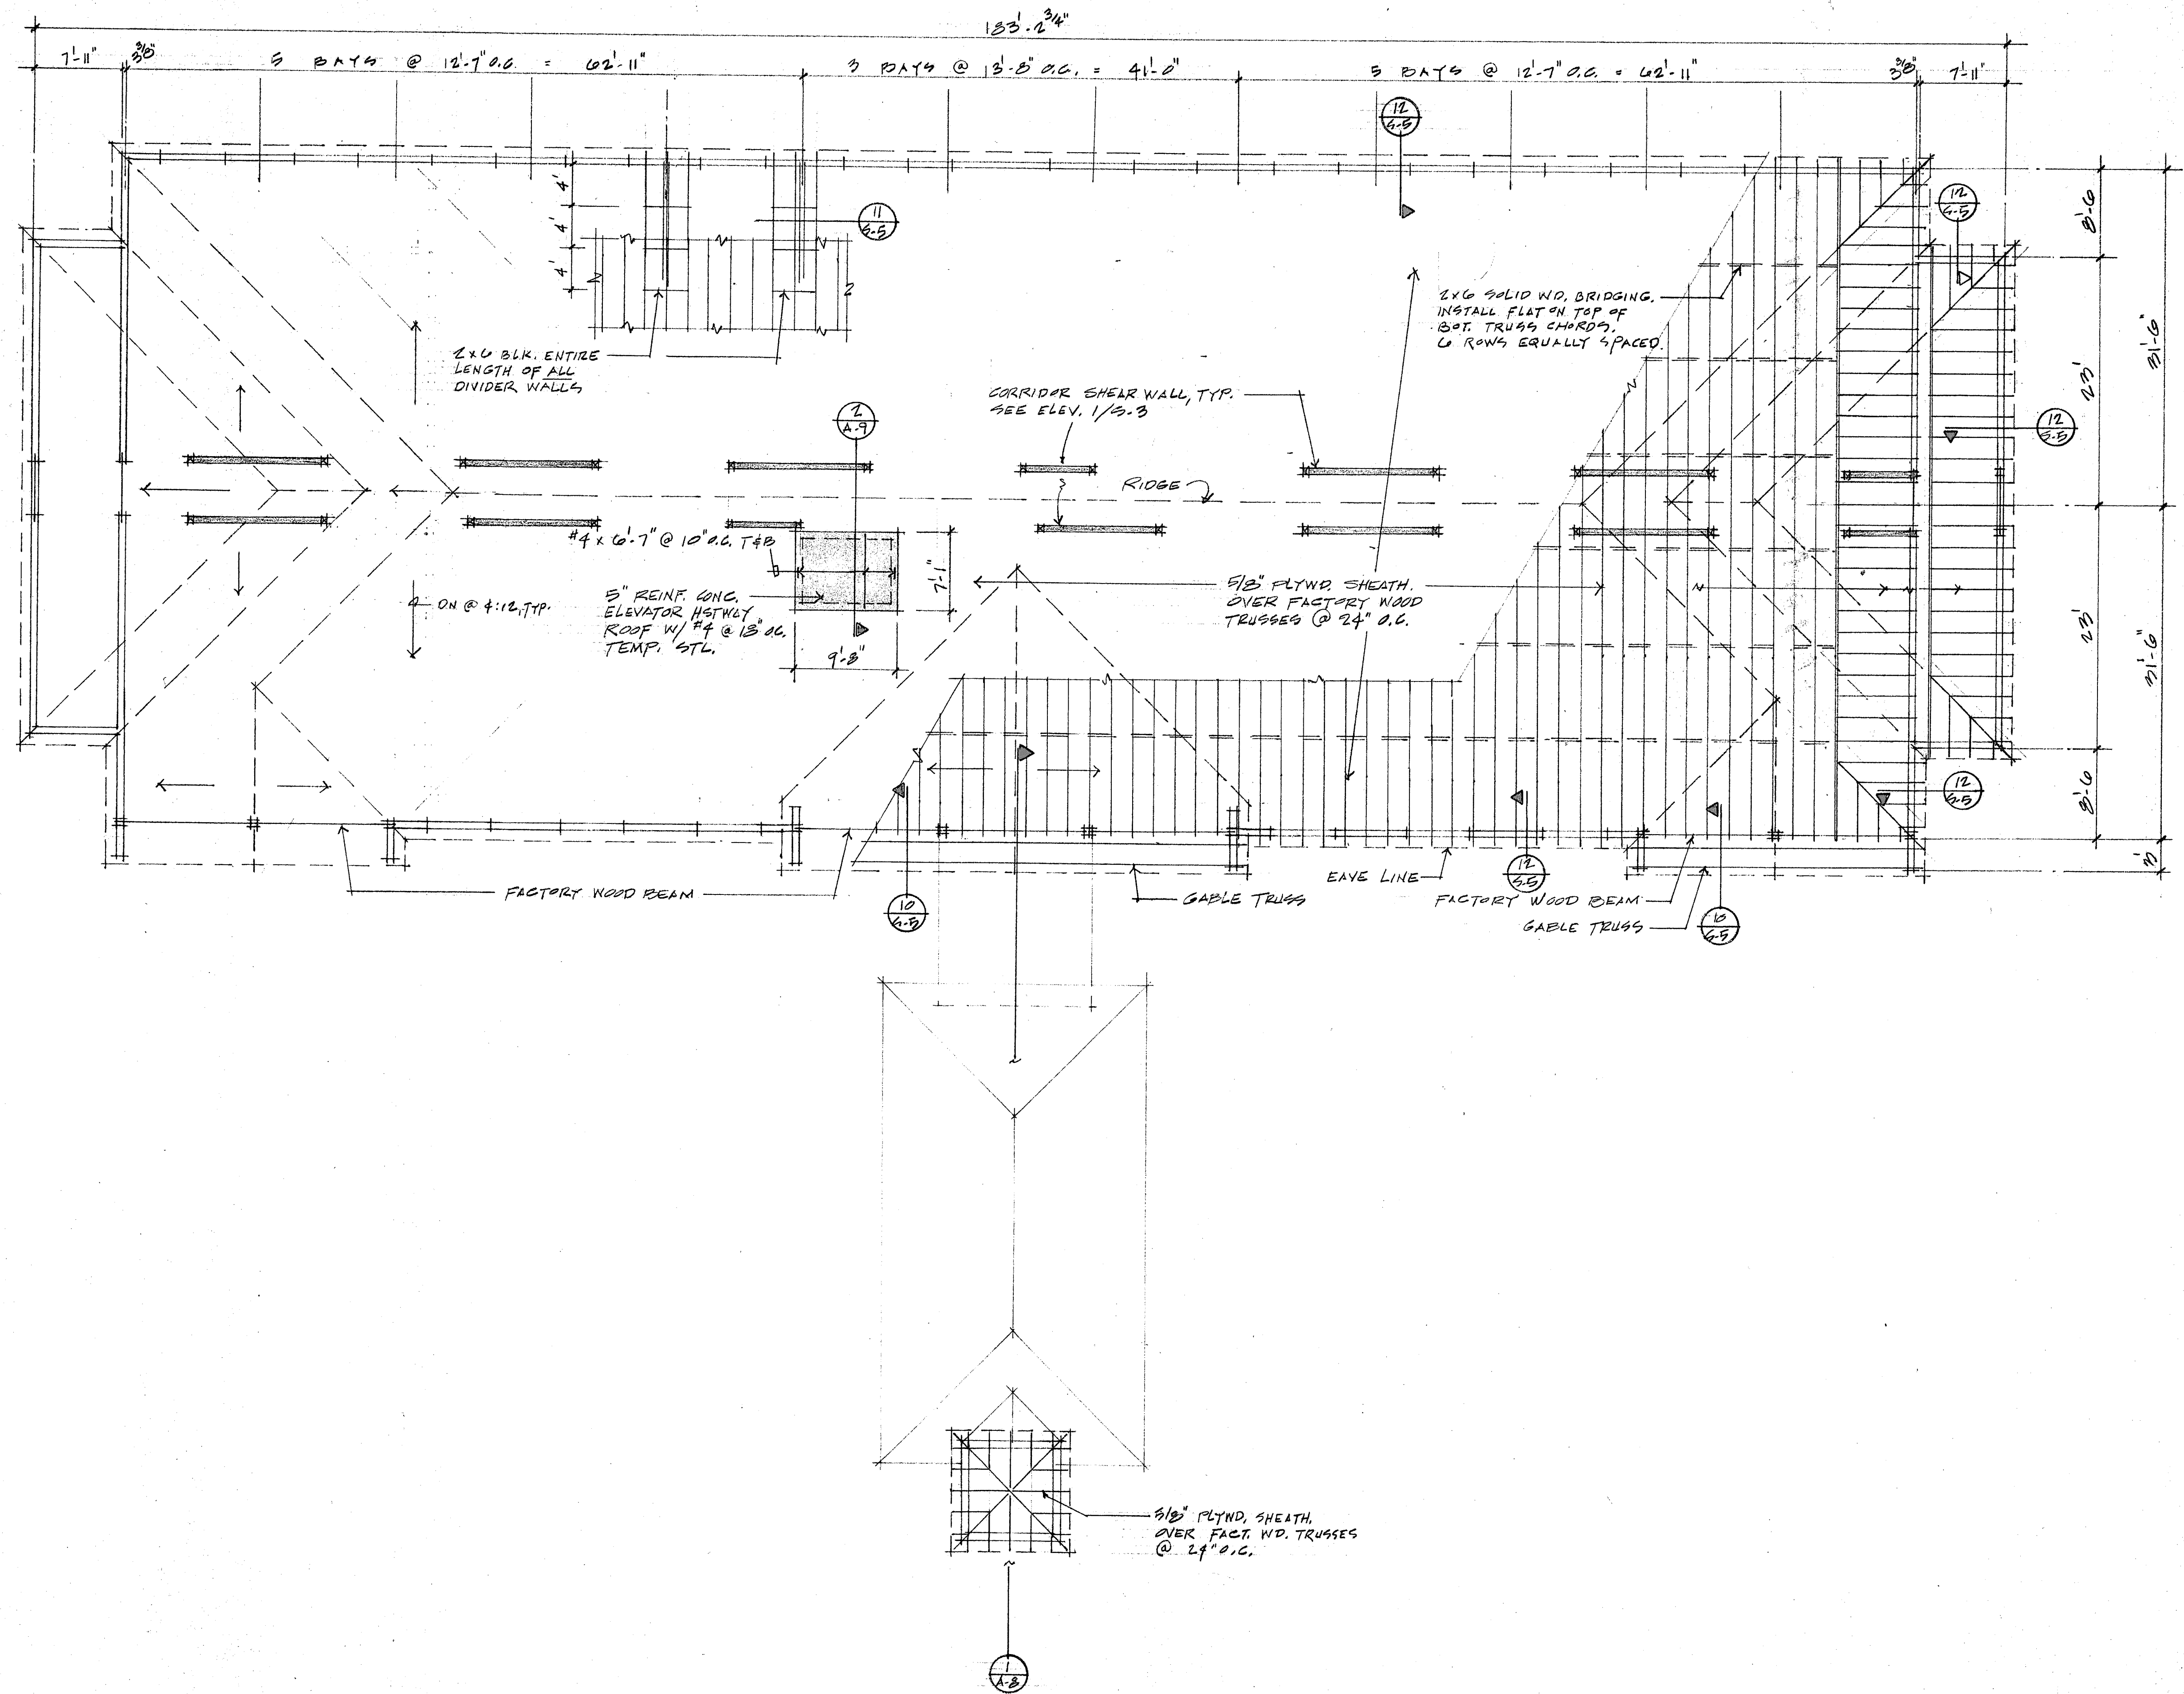

RICHARD MOLENAAR
ARCHITECT

DAYS INN

PEARL, MS

ROOF PLAN

1/8" = 1'-0"

972006

3-25-99

S-4