


6-light

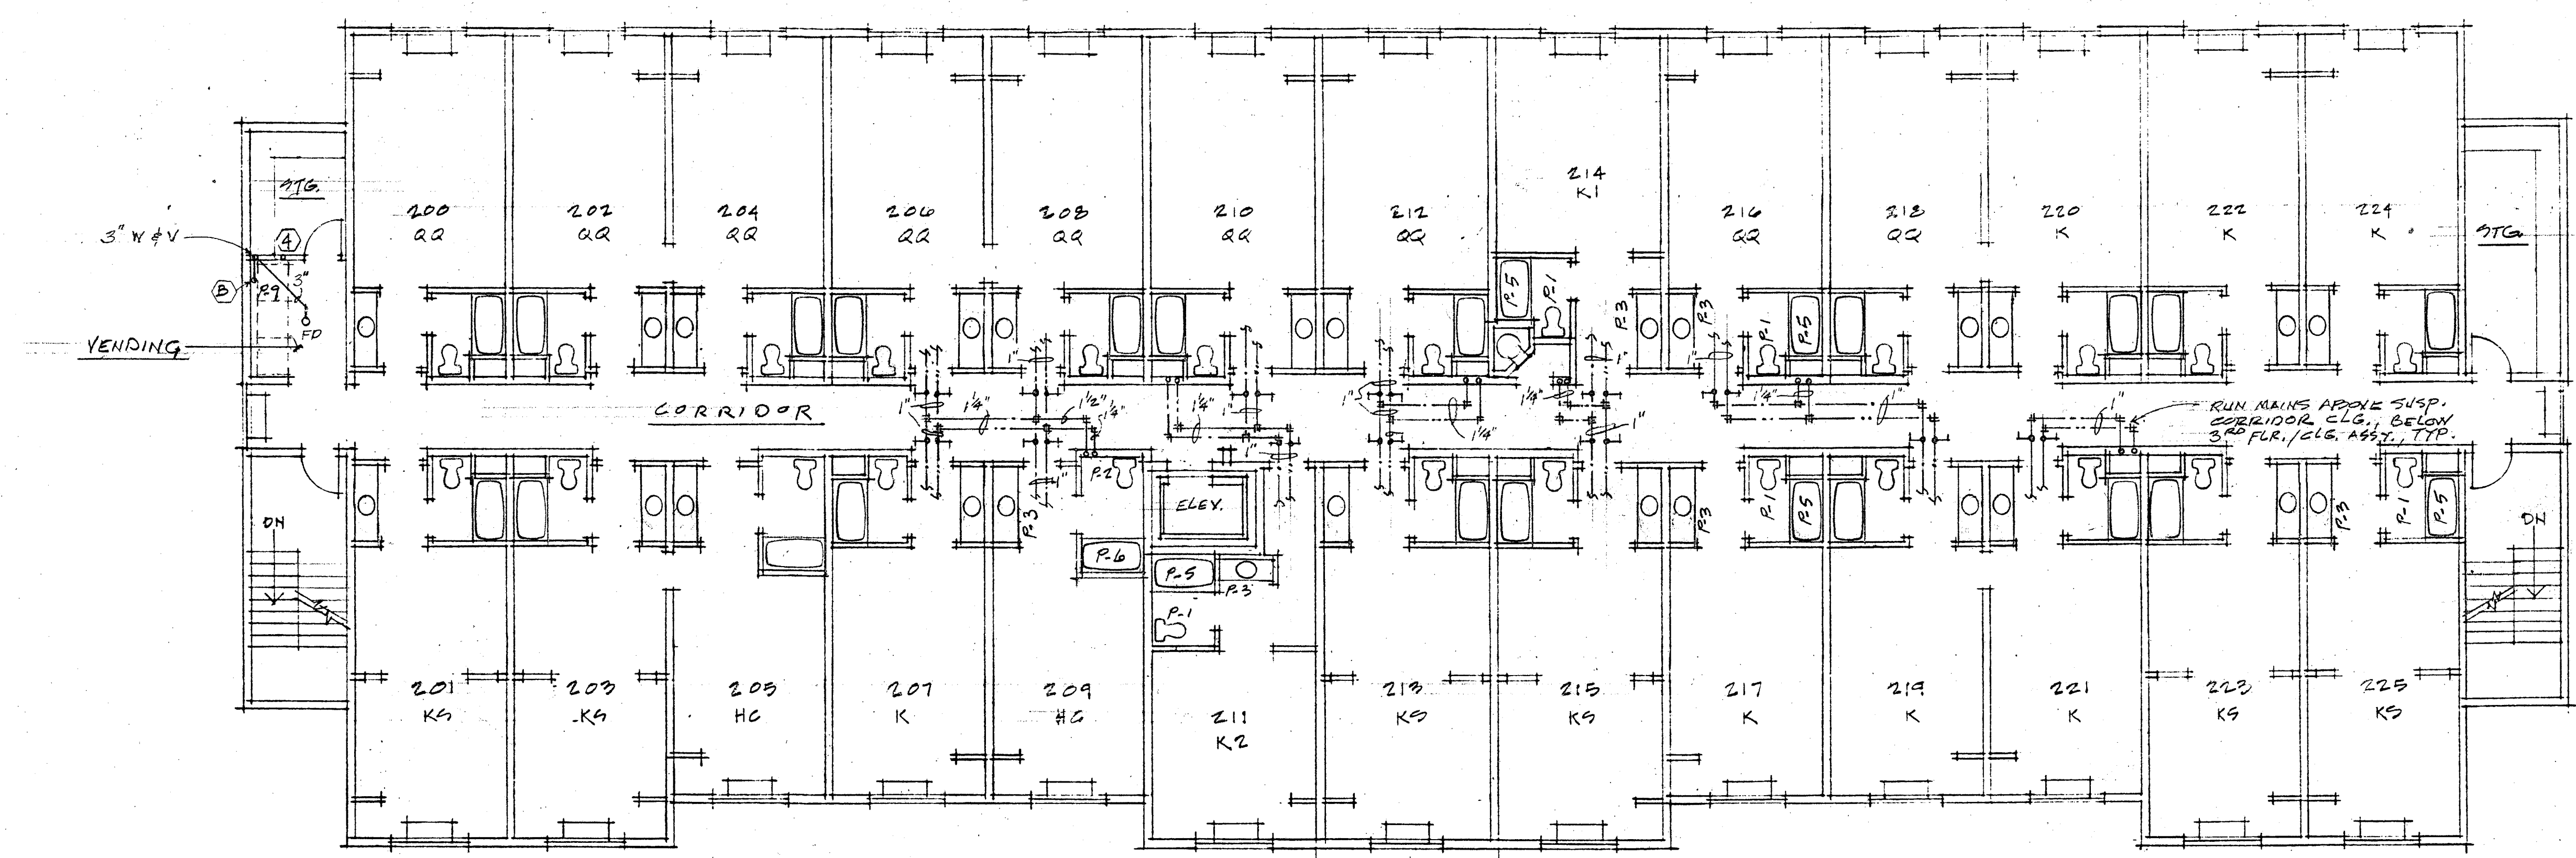

NOTE: SEE SHTS. A-6 & P-5 FOR ADDITIONAL
GUEST BATHRM. INFORMATION

W&P BLUMBERG & SONS, INC. 198712

RICHARD MOLENAAR
ARCHITECT

DAYS INN
PEARL, MS

SECOND FLOOR PLAN
1/8" = 1'-0"

97006
3-25-97
P-3