


6-light

NOTE: ALL ROOF VENTS THRU ROOF
THIS SIDE OF ROOF RIDGE.

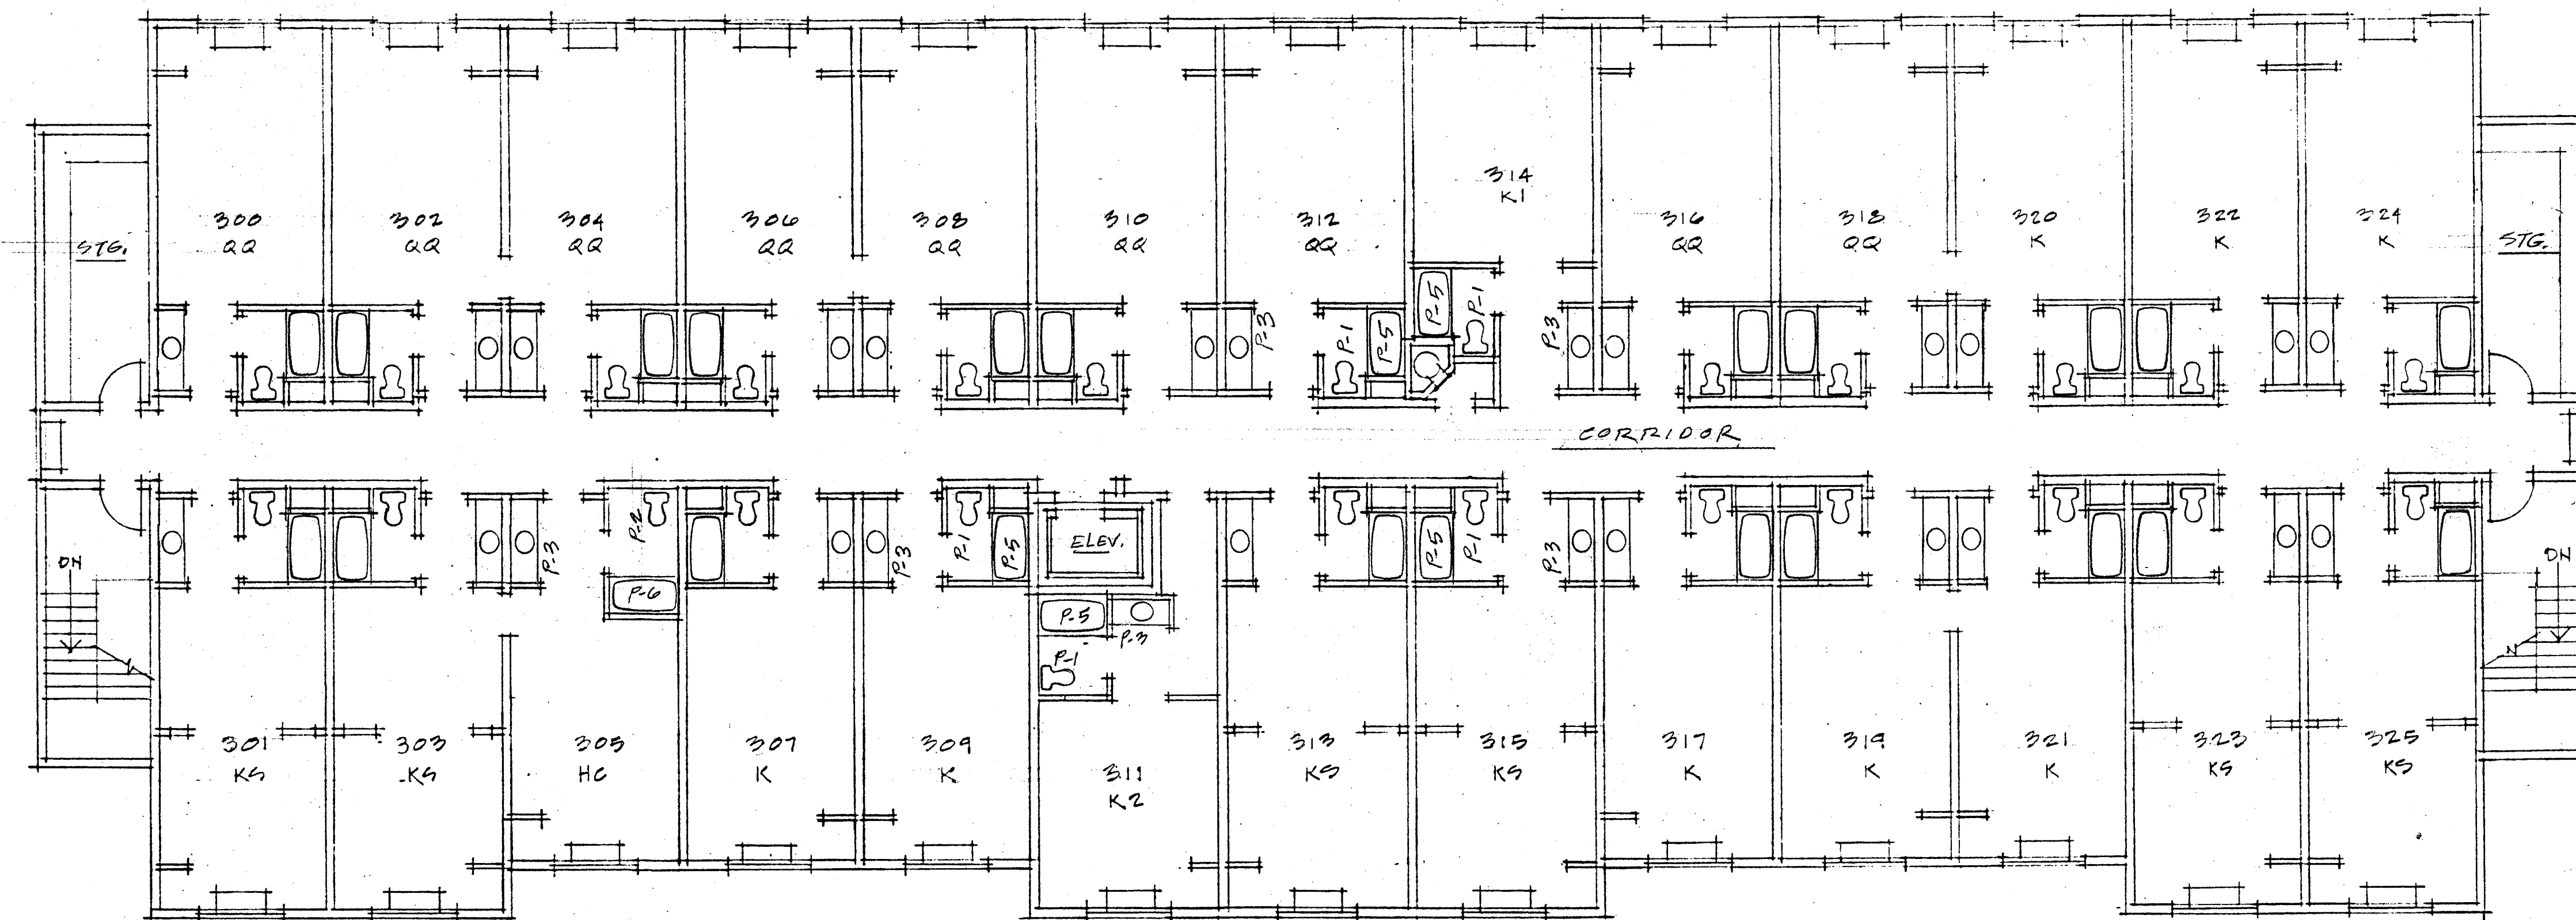

NOTE: SEE SHIR, A-G & P-5 FOR ADDITIONAL
GUEST BATHRM. INFORMATION.

RICHARD MOLENAAR
ARCHITECT

DAYS INN

PEARL, MS

THIRD FLOOR PLAN

1/8" = 1'-0"

97006

3-25-99

P-4