



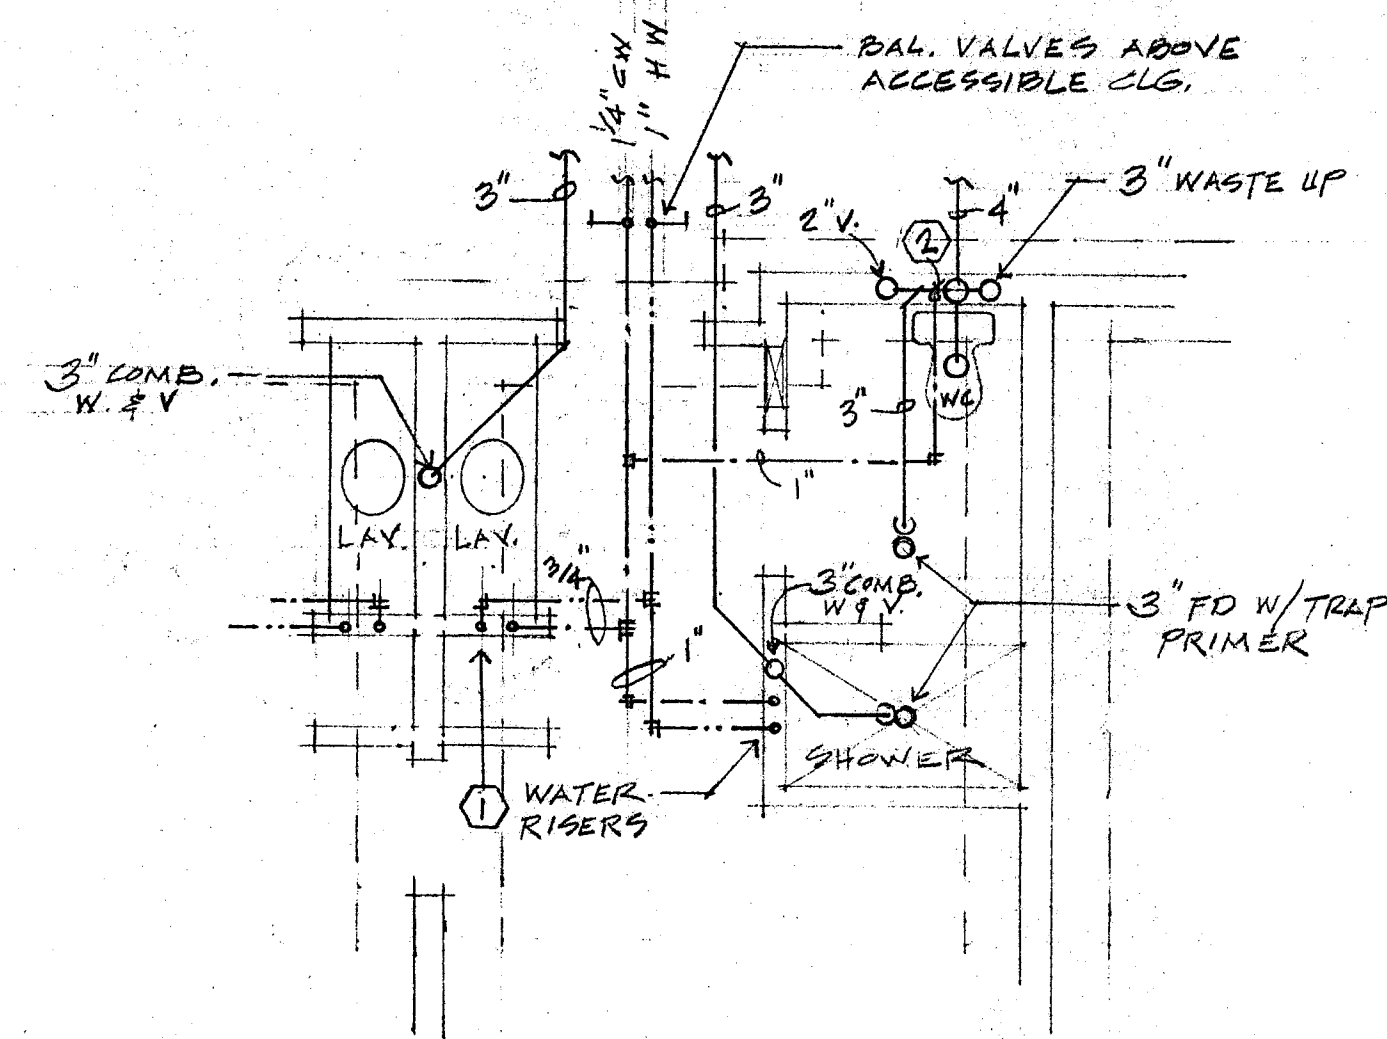


① GROUND FLOOR

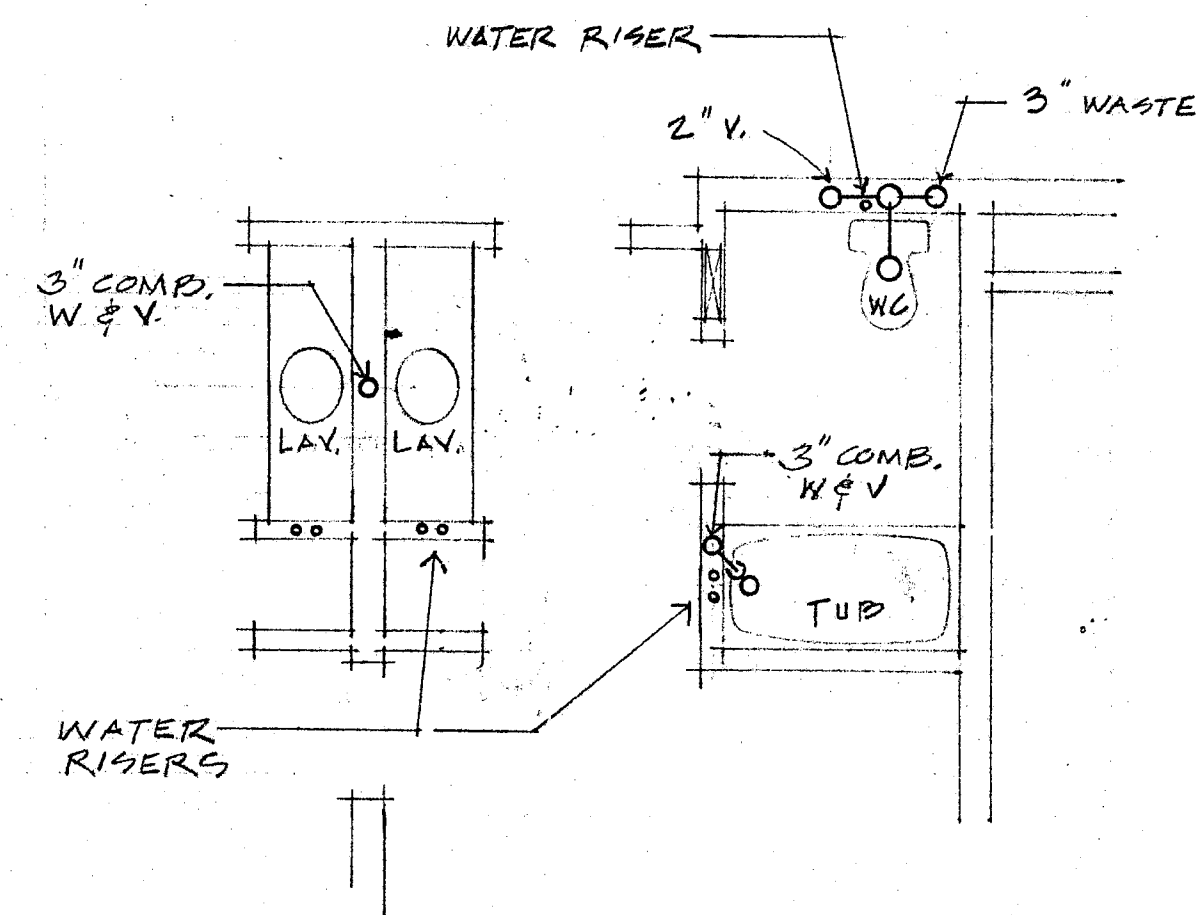


② TYP. FLOOR

HANDICAP BATHROOM PIPING

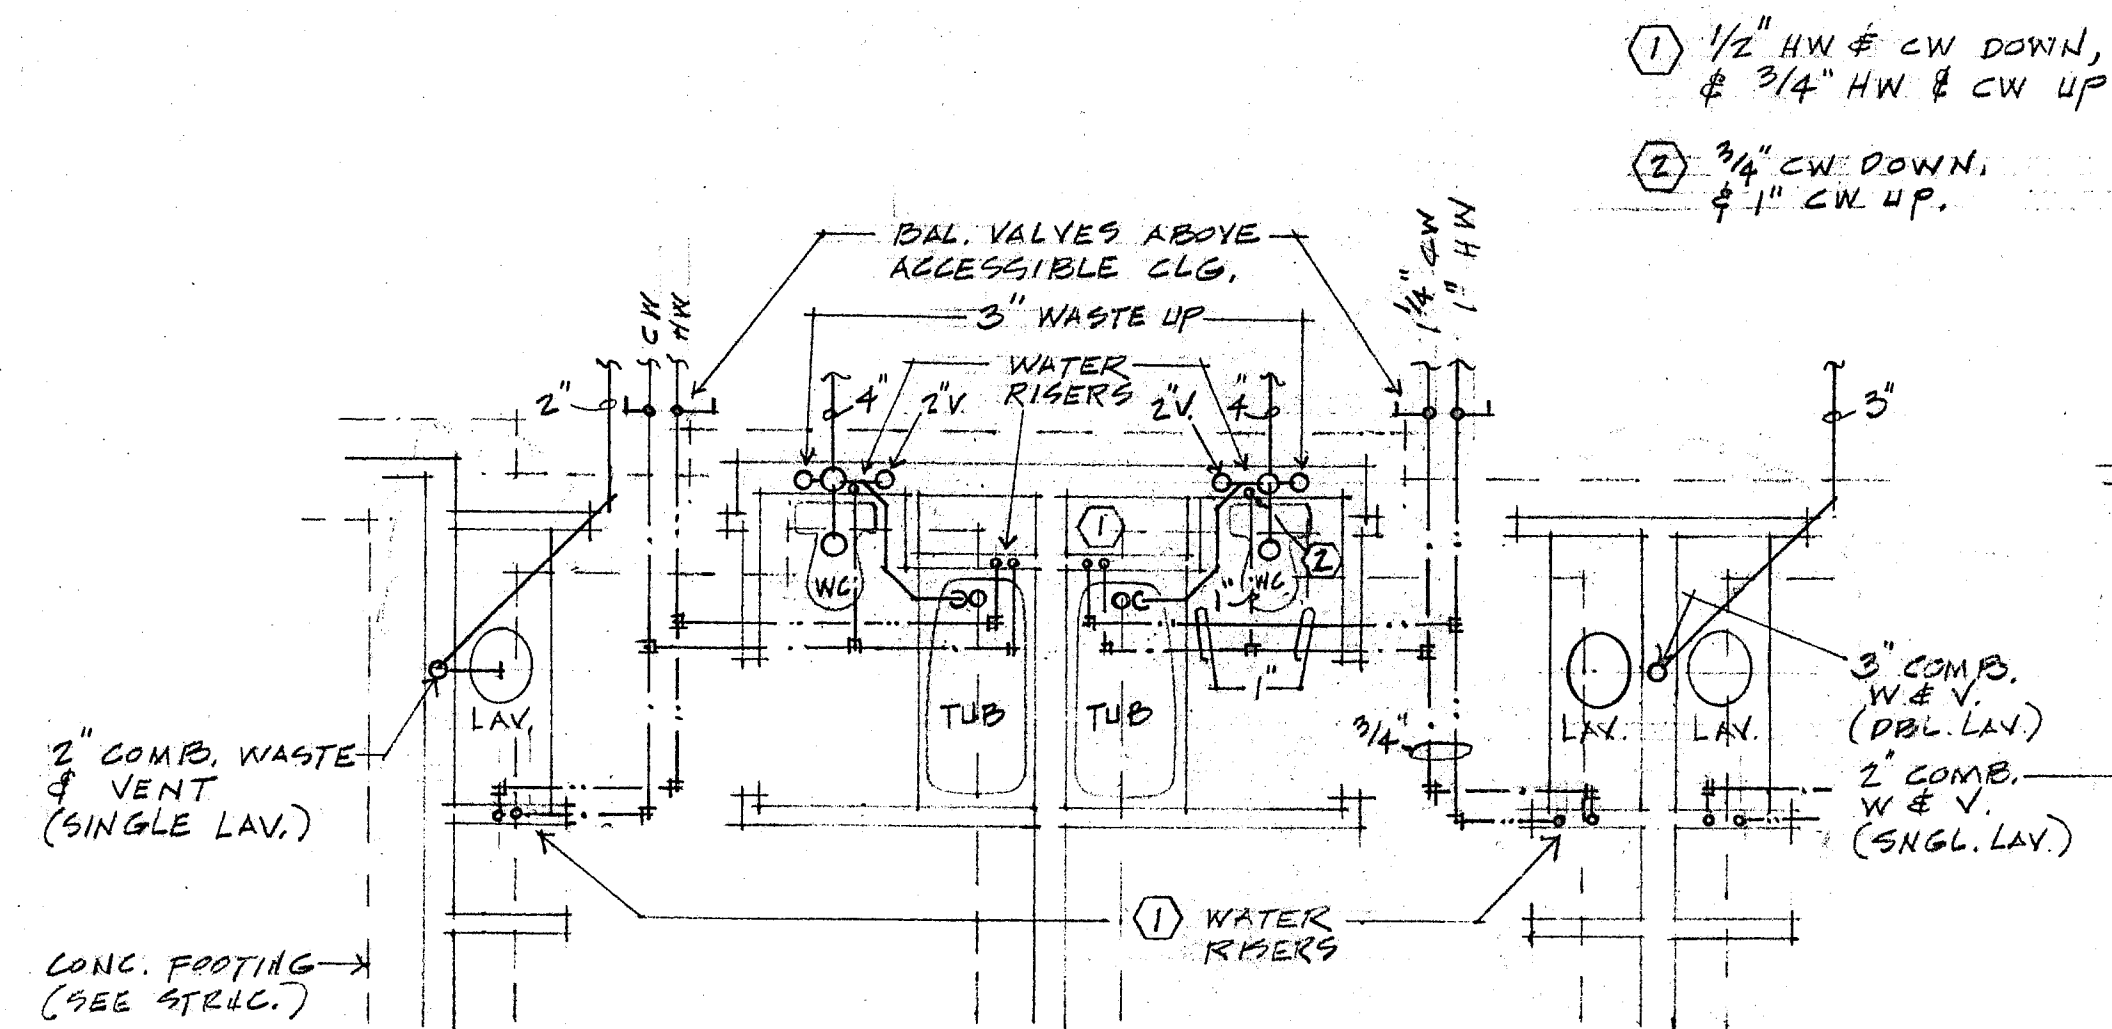


③ GROUND FLOOR

TYP. GUEST ROOM BATHRM. PIPING
1/4" = 1'-0"

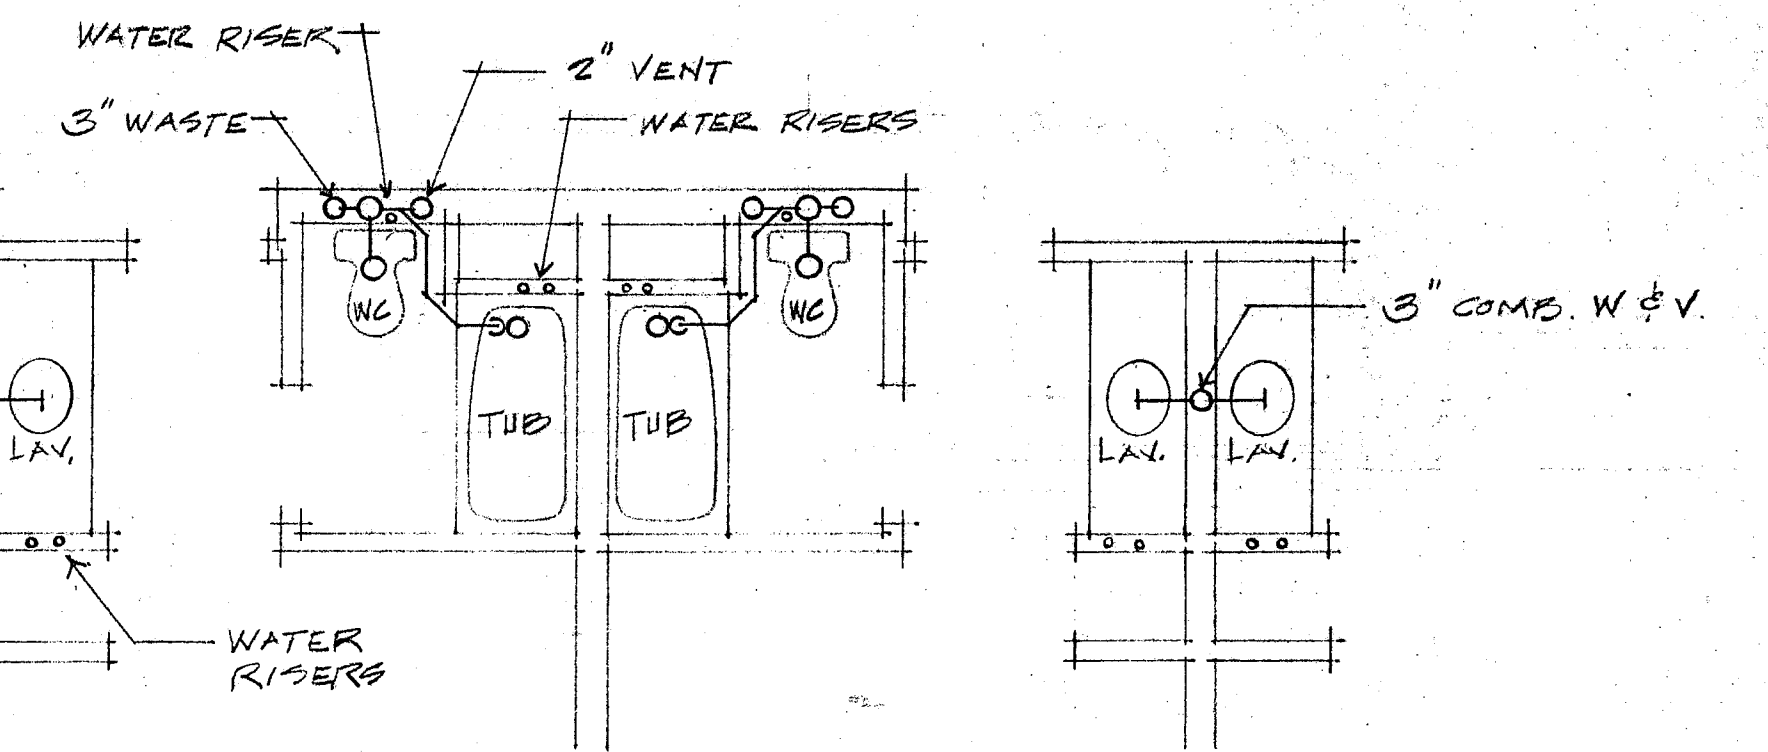

④ TYP. FLOOR

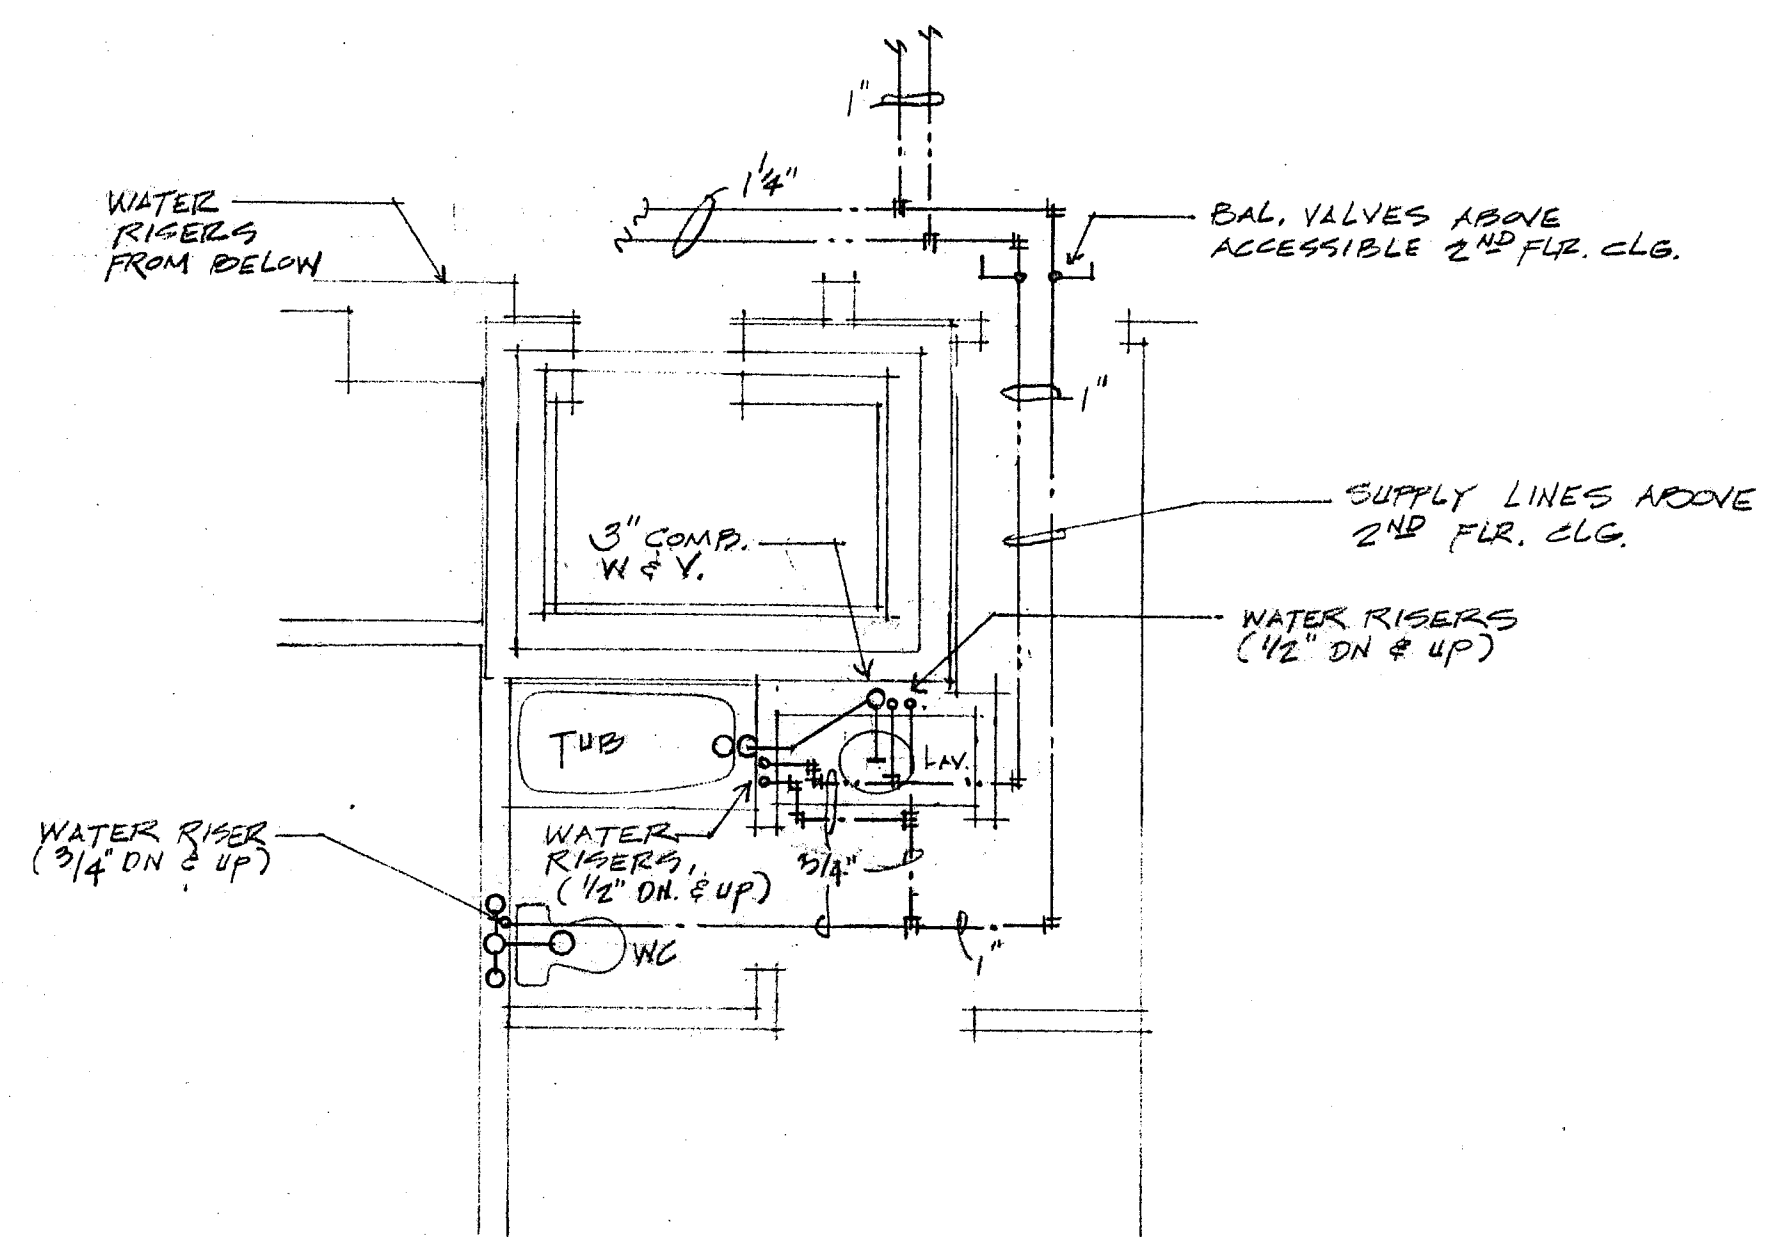

⑤ K2 BATHRM. PIPING