


6-19-94

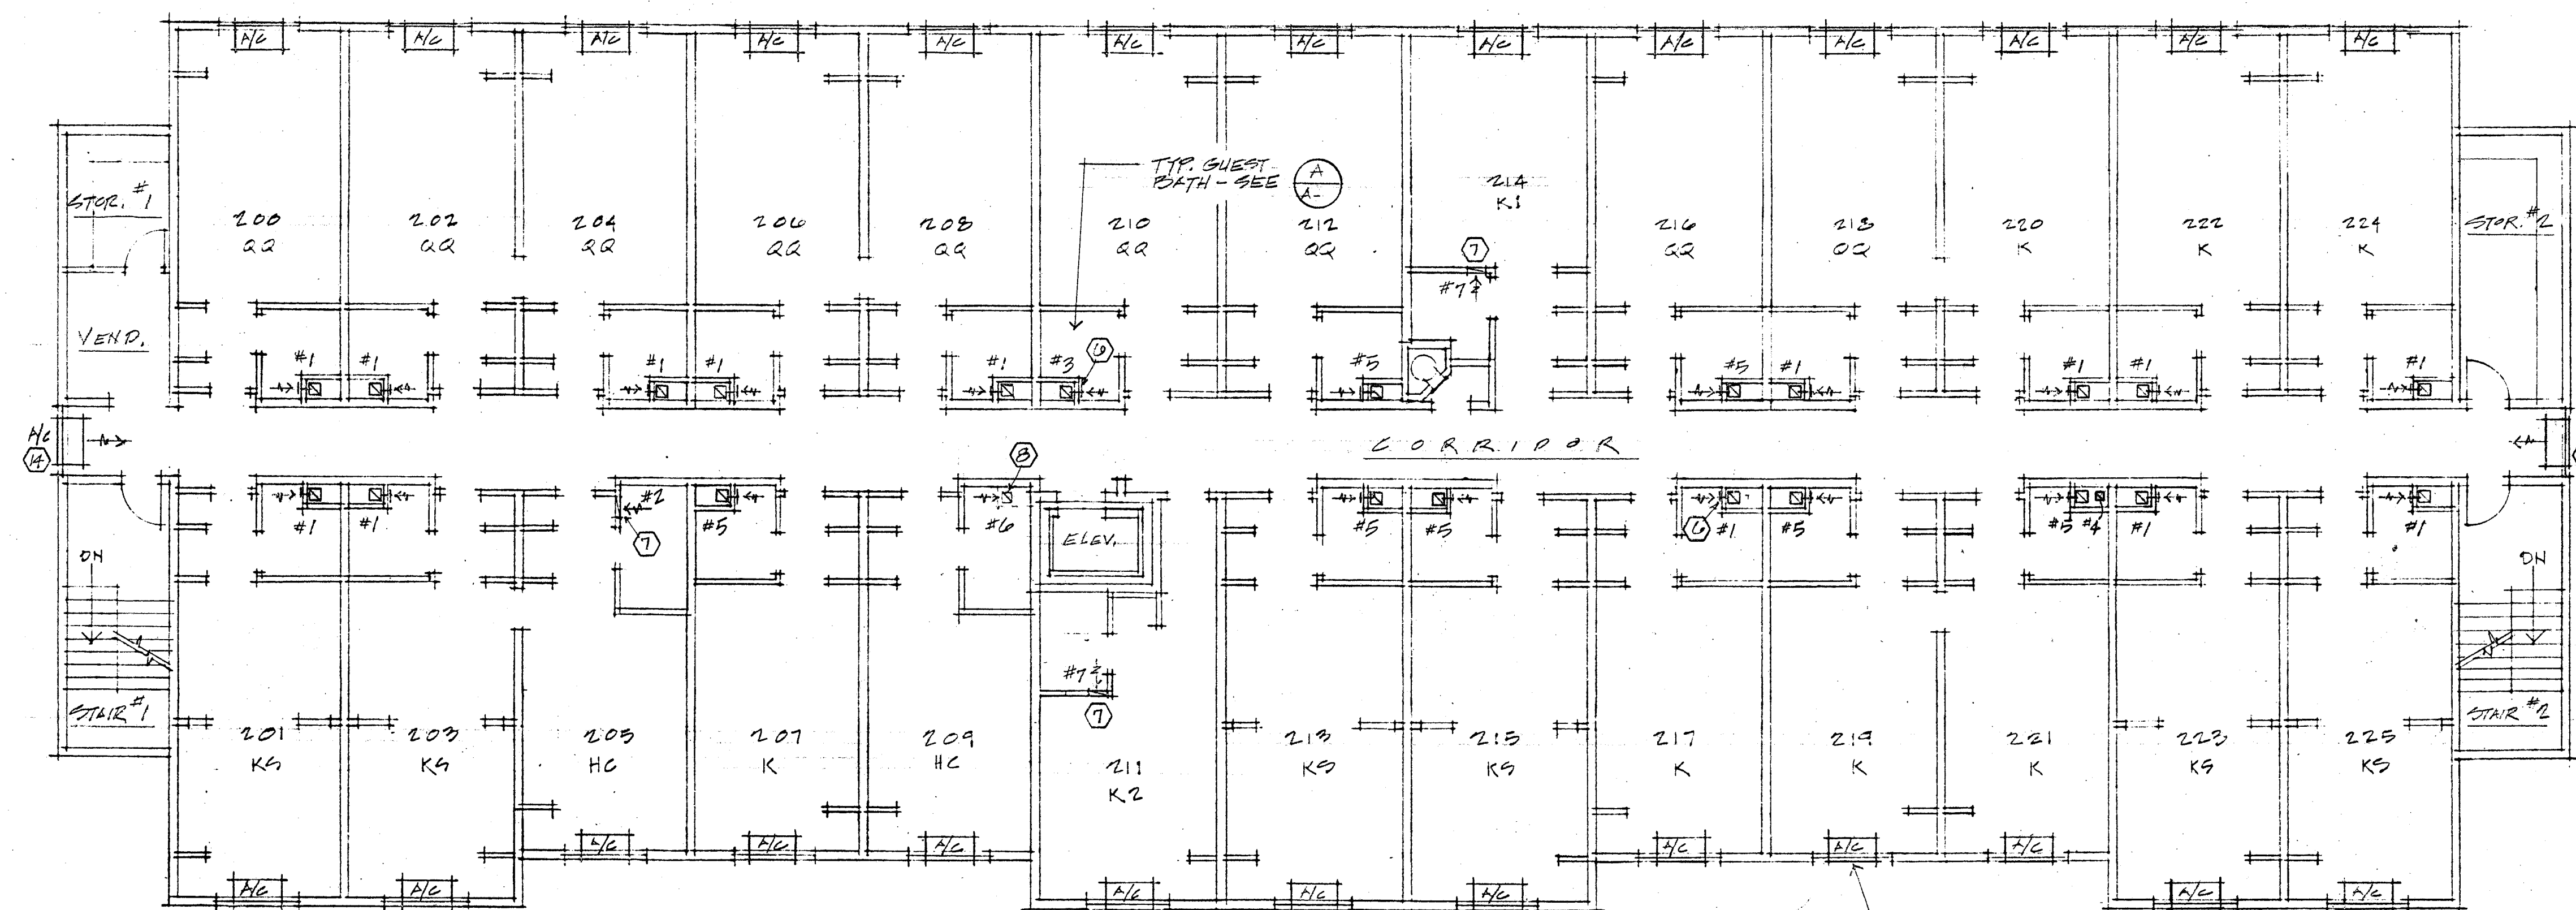

RICHARD MOLENAAR
ARCHITECT

DAYS INN

PEARL, MS

SECOND FLOOR PLAN

1/8" = 1'-0"

97006

3-25-99

M-2