


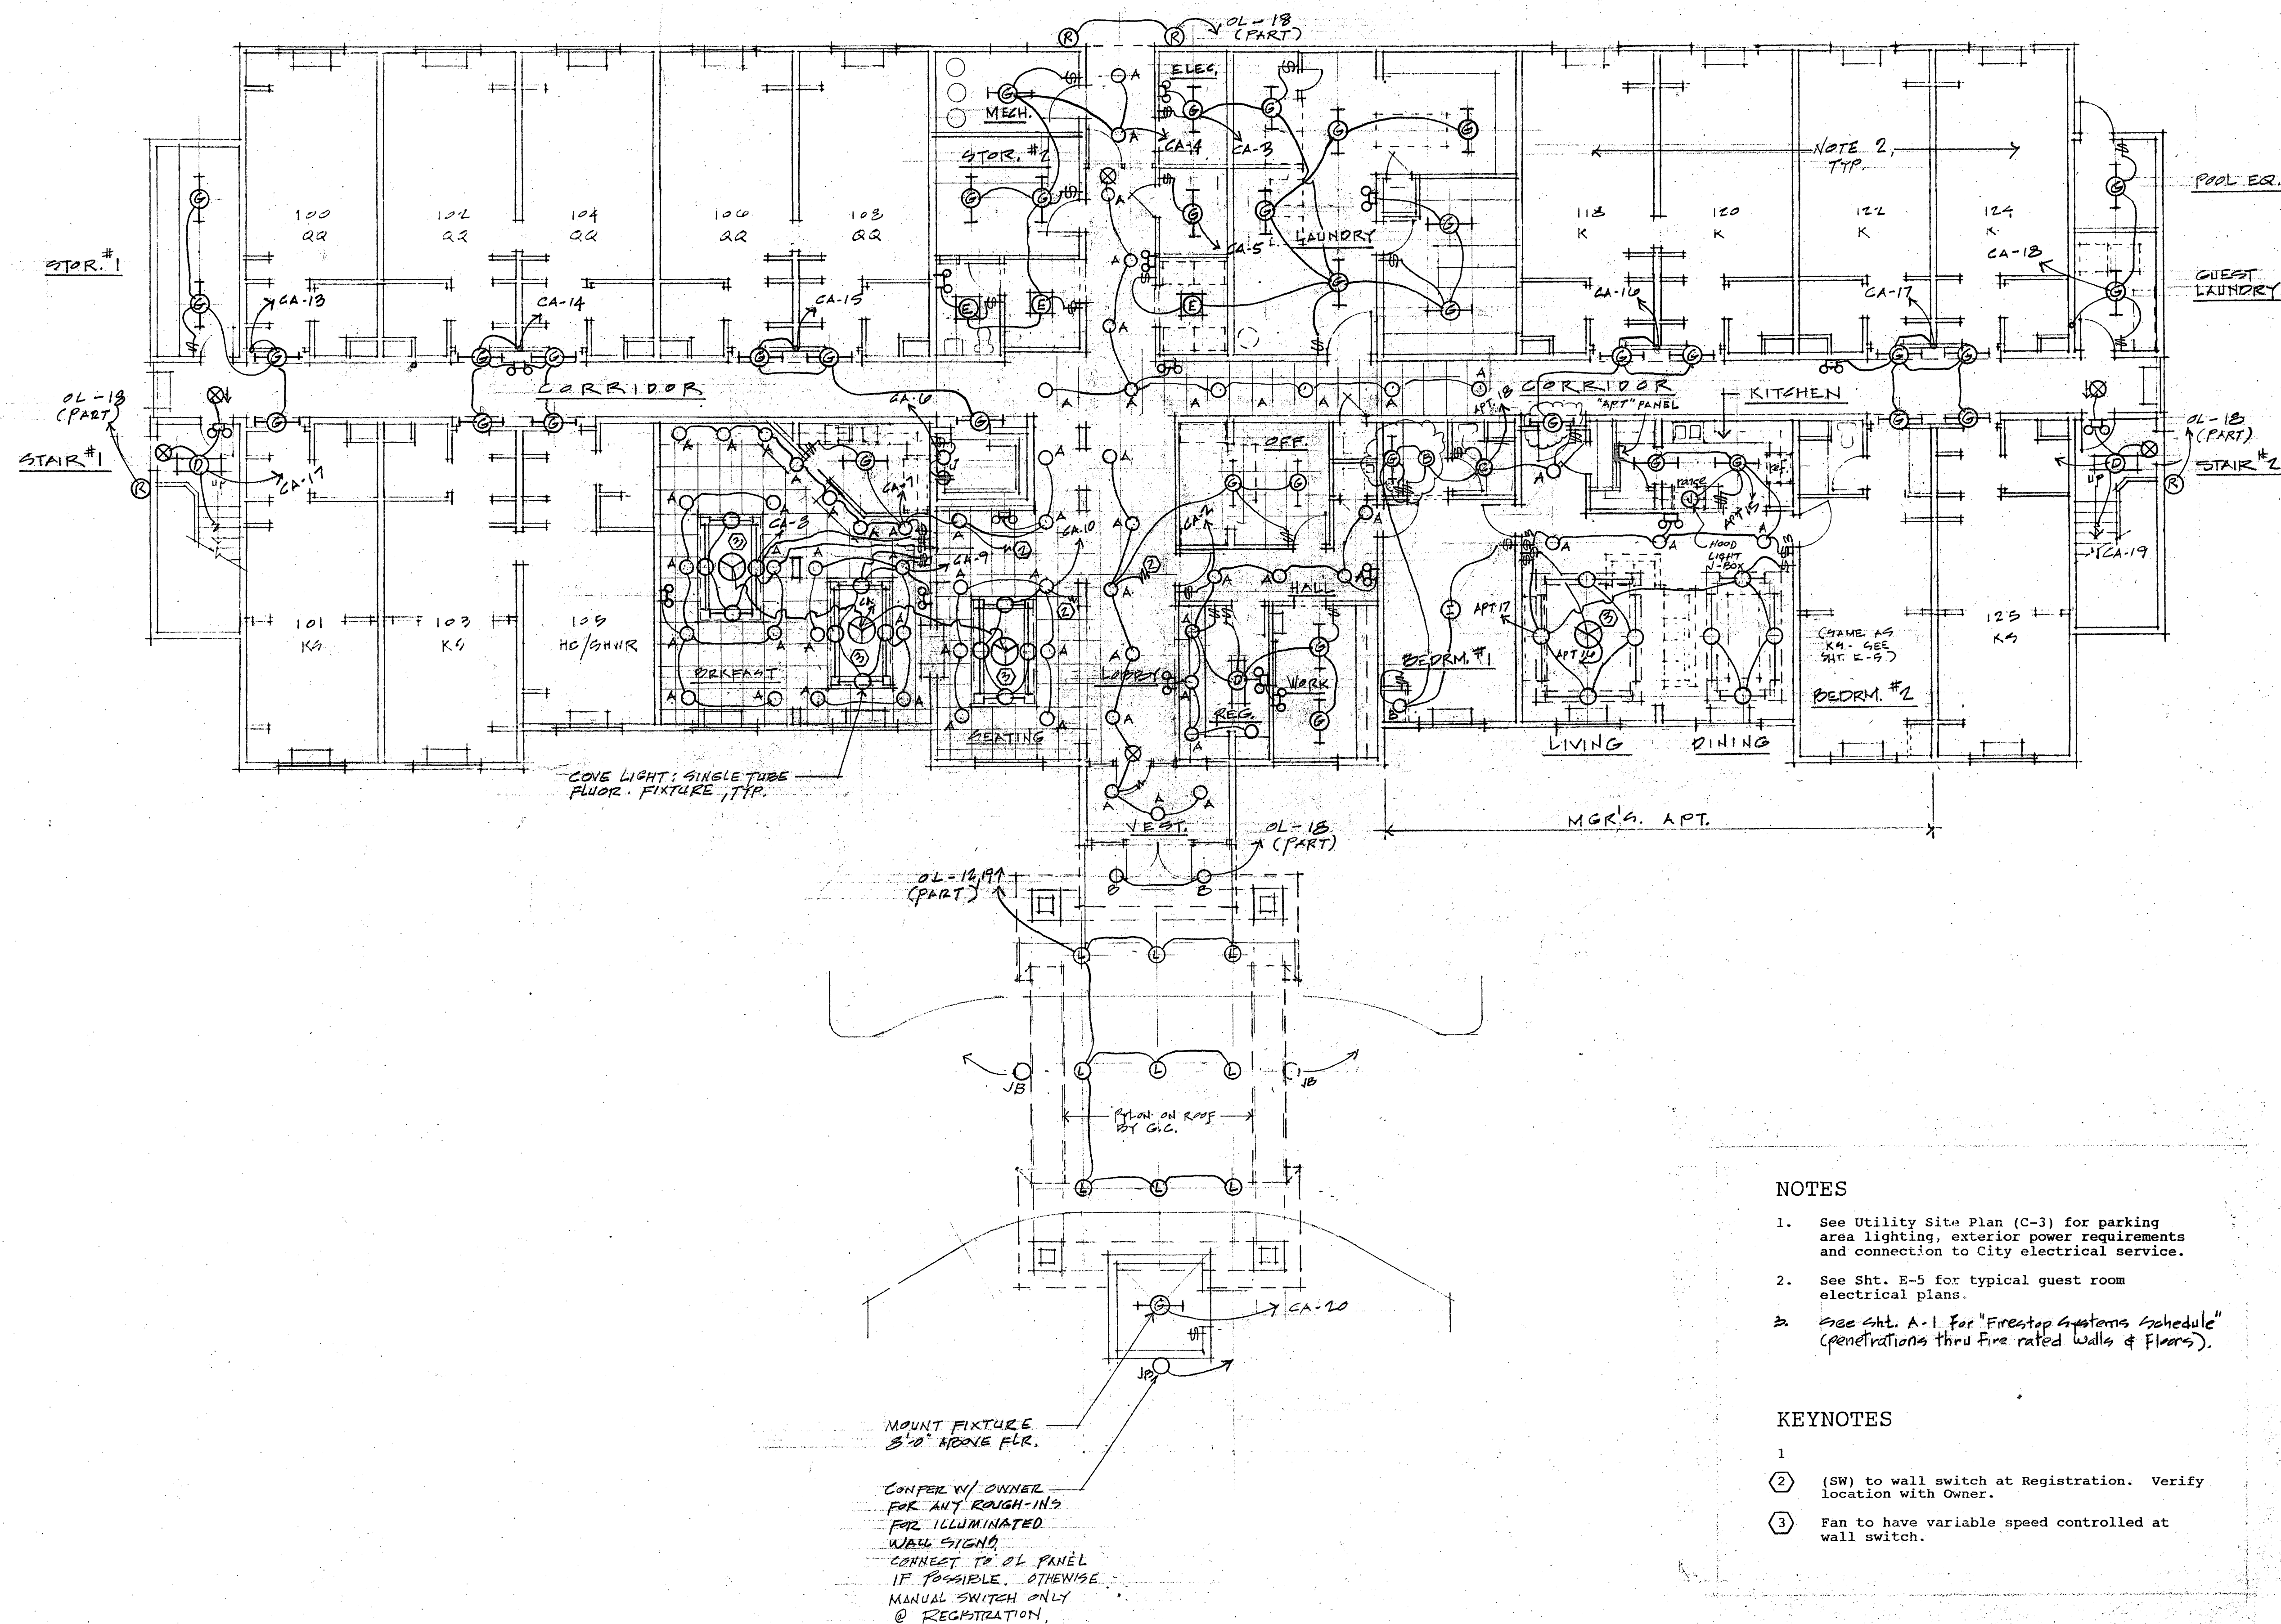

- See Utility Site Plan (C-3) for parking area lighting, exterior power requirements and connection to City electrical service.
- See Sht. E-5 for typical guest room electrical plans.
- See Sht. A-1 for "Firestop Systems Schedule" (penetrations thru fire rated walls & floors).

KEYNOTES

- (SW) to wall switch at Registration. Verify location with Owner.
- Fan to have variable speed controlled at wall switch.

RICHARD MOLENAAR
ARCHITECT

DAYS INN

PEARL, MS

GROUND FLOOR PLAN
LIGHTING

1/8" = 1'-0"

97006

3-25-77

E-1