


6-light

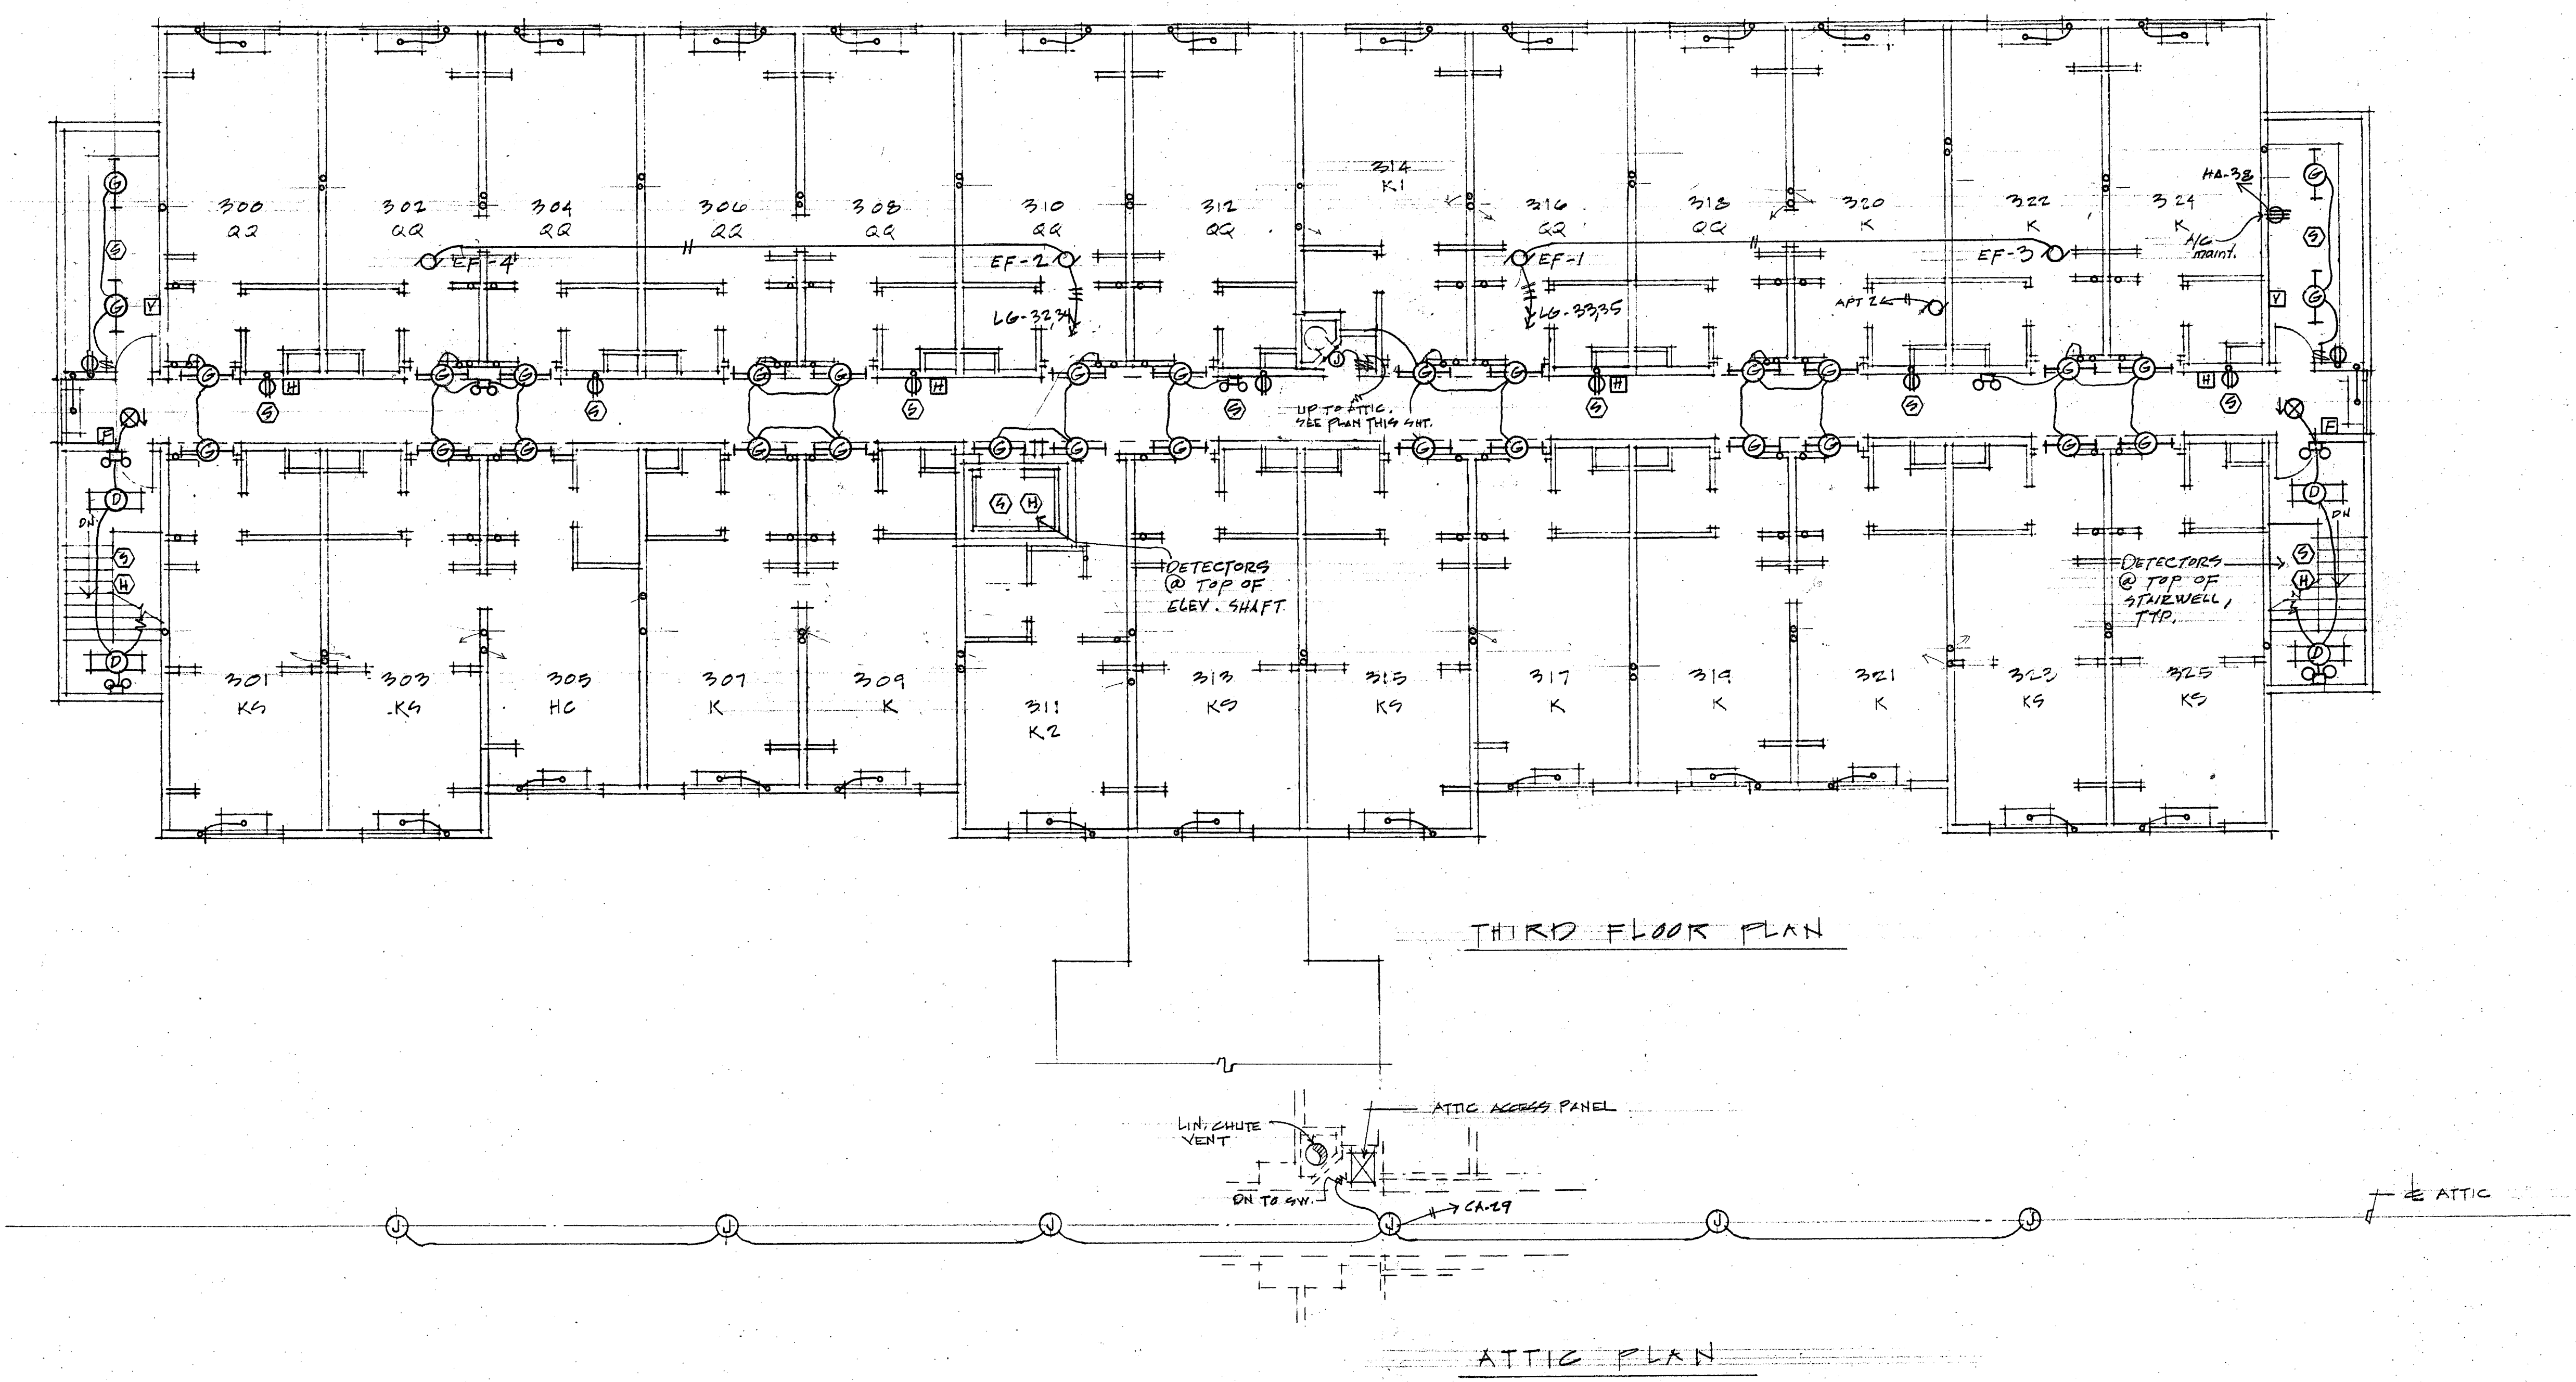

RICHARD MOLENAAR
ARCHITECT

DAYS INN

PEARL, MS

THIRD FLOOR PLAN
1/8" = 1'-0"

97606	E-4
3-25-99	